



07/19/2016 Date	Philly Ted's Company	ptc_exteriorsigns_L1 File Name:	Approved by:	DATE
Daniel Logue Sales Consultant	Daniel Logue Designer	1/8" = 1' Scale	Contact: Nancy	Location:
			Phone: (605) 484-1316	E-mail/Fax: @

1740 East North St.
Rapid City, SD 57701
Phone: 605-348-8744
Fax: 605-388-6199
Email: signs@hills.net

© Copyright 2016

This drawing was created to assist you in visualizing our proposal. Actual sign may vary (color design & size). The original ideas herein are the property of Conrad's Big "C" Signs. Permission to copy or revise this drawing can only be obtained through a written agreement with Conrad's Big "C" Signs.



NORTH ELEVATION

07/29/2016 Date	Philly Ted's Company	ptc_northelevation_L2 File Name:	Approved by:	DATE
Daniel Logue Sales Consultant	Daniel Logue Designer	1/8" = 1' Scale	Contact: Nancy	Location:
			Phone: (605) 484-1316	E-mail/Fax: @

1740 East North St.
Rapid City, SD 57701
Phone: 605-348-8744
Fax: 605-388-6199
Email: signs@hills.net





© Copyright 2016

This drawing was created to assist you in visualizing our proposal. Actual sign may vary (color design & size). The original ideas herein are the property of Conrad's Big "C" Signs. Permission to copy or revise this drawing can only be obtained through a written agreement with Conrad's Big "C" Signs.

NORTH EAST CORNER ELEVATION
 OPENED FACE RED NEON CABINET SIGN
 TOTAL: 1 DOUBLE SIDED

ANGLED FRAME FOR
 CORNER OF BUILDING

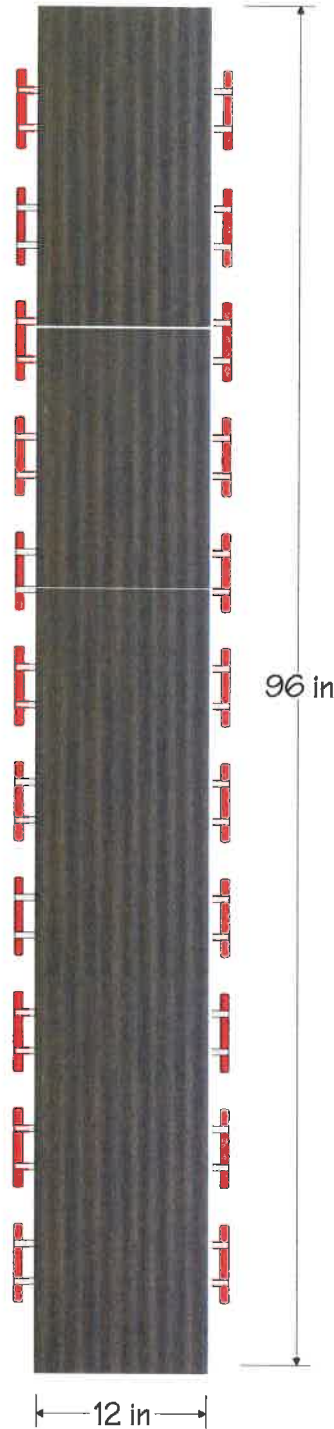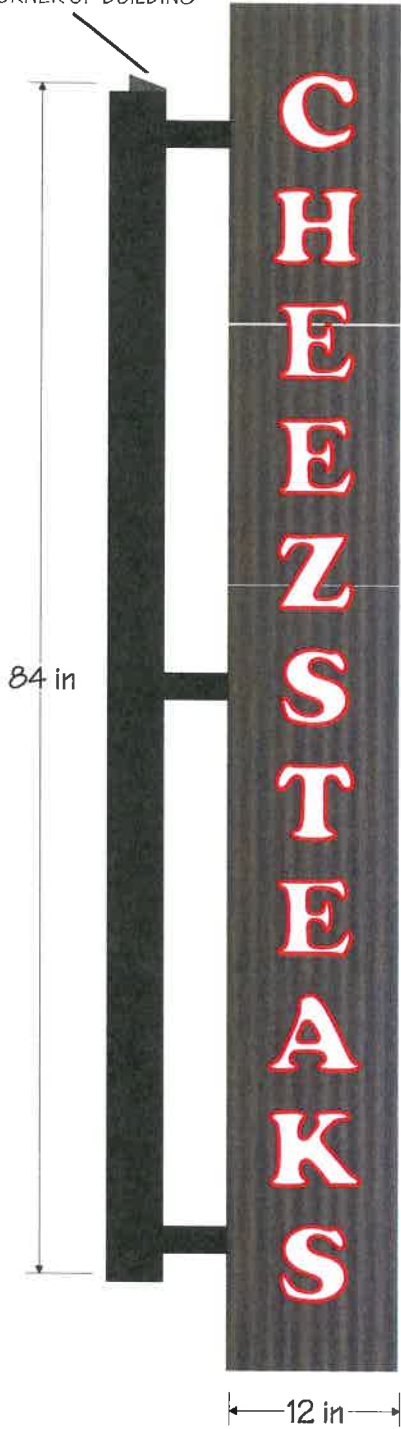

1740 East North St.
 Rapid City, SD 57701
 Phone: 605-348-8744
 Fax: 605-388-6199
 Email: signs@hills.net

07/26/2016 <small>Date</small>	Philly Ted's Company	ptc_exteriorisigns_L2 <small>File Name:</small>	Approved by:	DATE
Daniel Logue <small>Sales Consultant</small>	Daniel Logue <small>Designer</small>	3/4" = 1' <small>Scale</small>	Contact: Nancy Phone: (605) 484-1316	Location: E-mail/Text: @

This drawing was created to assist you in visualizing our proposal. Actual sign may vary (color design & size). The original ideas herein are the property of Conrad's Big "C" Signs. Permission to copy or revise this drawing can only be obtained through a written agreement with Conrad's Big "C" Signs.
 © Copyright 2016

NORTH & EAST ELEVATIONS
 OPENED FACE RED NEON CABINET SIGN
 RED NEON, WHITE VINYL GRAPHICS APPLIED OVER CORRUGATED METAL PANEL
 TOTAL: 2 SINGLE SIDED



07/29/2016 Date	Philly Ted's Company	ptc_exteriorsigns_L2 File Name:	Approved by:	DATE
Daniel Logue Sales Consultant	Daniel Logue Designer	3/4" = 1' Scale	Contact: Nancy Phone: (605) 484-1316	Location: E-mail/Fax: @

1740 East North St.
 Rapid City, SD 57701
 Phone: 605-348-8744
 Fax: 605-388-6199
 Email: signs@hills.net

AWNING VALANCE

RED AWNING MATERIAL w/ HAND PAINTED COPY

TOTAL: 2 SINGLE SIDED



$$.34' \times 6.60' = 2.24 \text{ SqFt.}$$




$$.34' \times 4.43' = 1.50 \text{ SqFt.}$$

07/29/2016 Date	Philly Ted's Company	ptc_exterior signs_L2 File Name:	Approved by:	DATE
Daniel Logue Sales Consultant	Daniel Logue Designer	3/4" = 1' Scale	Contact: Nancy Phone: (605) 484-1316	Location: E-mail/Fax: @

1740 East North St.
Rapid City, SD 57701
Phone: 605-348-8744
Fax: 605-388-6199
Email: signs@hills.net



AWNING VALANCE
 RED MATERIAL w/ HAND PAINTED COPY
 TOTAL: 2 SINGLE SIDED

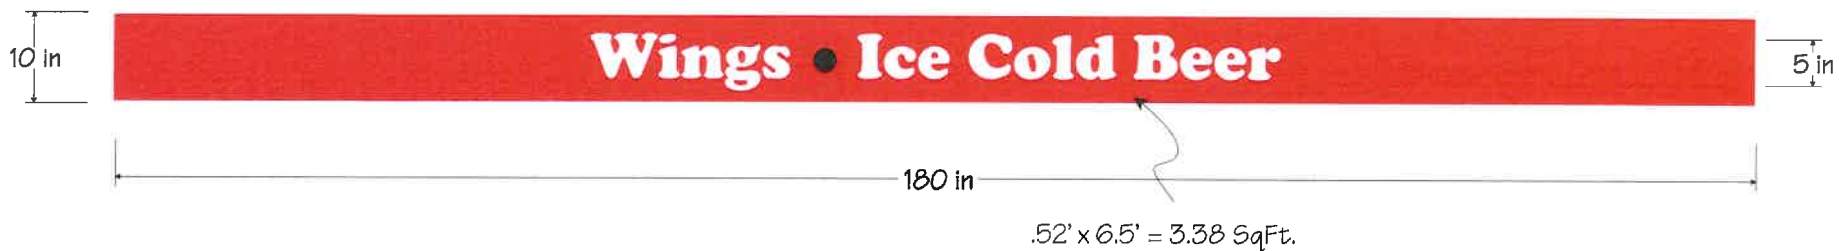

EAST ELEVATION

07/29/2016 Date	Philly Ted's Company	ptc_exteriorsigns_L2 File Name:	Approved by:	DATE
Daniel Logue Sales Consultant	Daniel Logue Designer	1/2" = 1' Scale	Contact: Nancy Phone: (605) 484-1316	Location: E-mail/Fax: @

1740 East North St.
 Rapid City, SD 57701
 Phone: 605-348-8744
 Fax: 605-388-6199
 Email: signs@hills.net