

**LEGEND**

**TITLE**

STORM DRAIN INLET PROTECTION

**KEY**



VEHICLE TRACKING CONTROL



SEDIMENT CONTROL WATTLE OR COMPOST SOCK



GRAVEL FILTER SOCK



**SYMBOL**



**RAPID VALLEY SANITARY DISTRICT**  
Plans are reviewed for general conformance with applicable governmental regulations, ordinances, design criteria and engineering standards. The Rapid Valley Sanitary District does not certify the suitability, adequacy or completeness of the plans or design, which are the responsibility of the engineer of record. All necessary permits shall be obtained prior to construction of the proposed public improvements.  
Engineering Reviewer \_\_\_\_\_ Date \_\_\_\_\_  
COMMENTS \_\_\_\_\_


**CITY OF RAPID CITY**  
Plans are reviewed for general conformance with applicable governmental regulations, ordinances, design criteria and engineering standards. The City of Rapid City does not certify the suitability, adequacy or completeness of the plans or design, which are the responsibility of the engineer of record. All necessary permits shall be obtained prior to construction of the proposed public improvements.  
Engineering Reviewer \_\_\_\_\_ Date \_\_\_\_\_  
COMMENTS \_\_\_\_\_

Submittal: 2015/06/14, PRELIM ENGINEERING PLAN.  
2015/10/16, ENGINEERING PLANS.  
Revisions: \_\_\_\_\_

Internal Job No: 12-0654  
Designed By: MT  
Drawn By: CM  
Surveyed By: RENNER & ASSOC  
Survey Date: 07/11/2013



100 50 0 100  
SCALE: 1" = 100'  
AT FULL SIZE PLOT 22"x34"

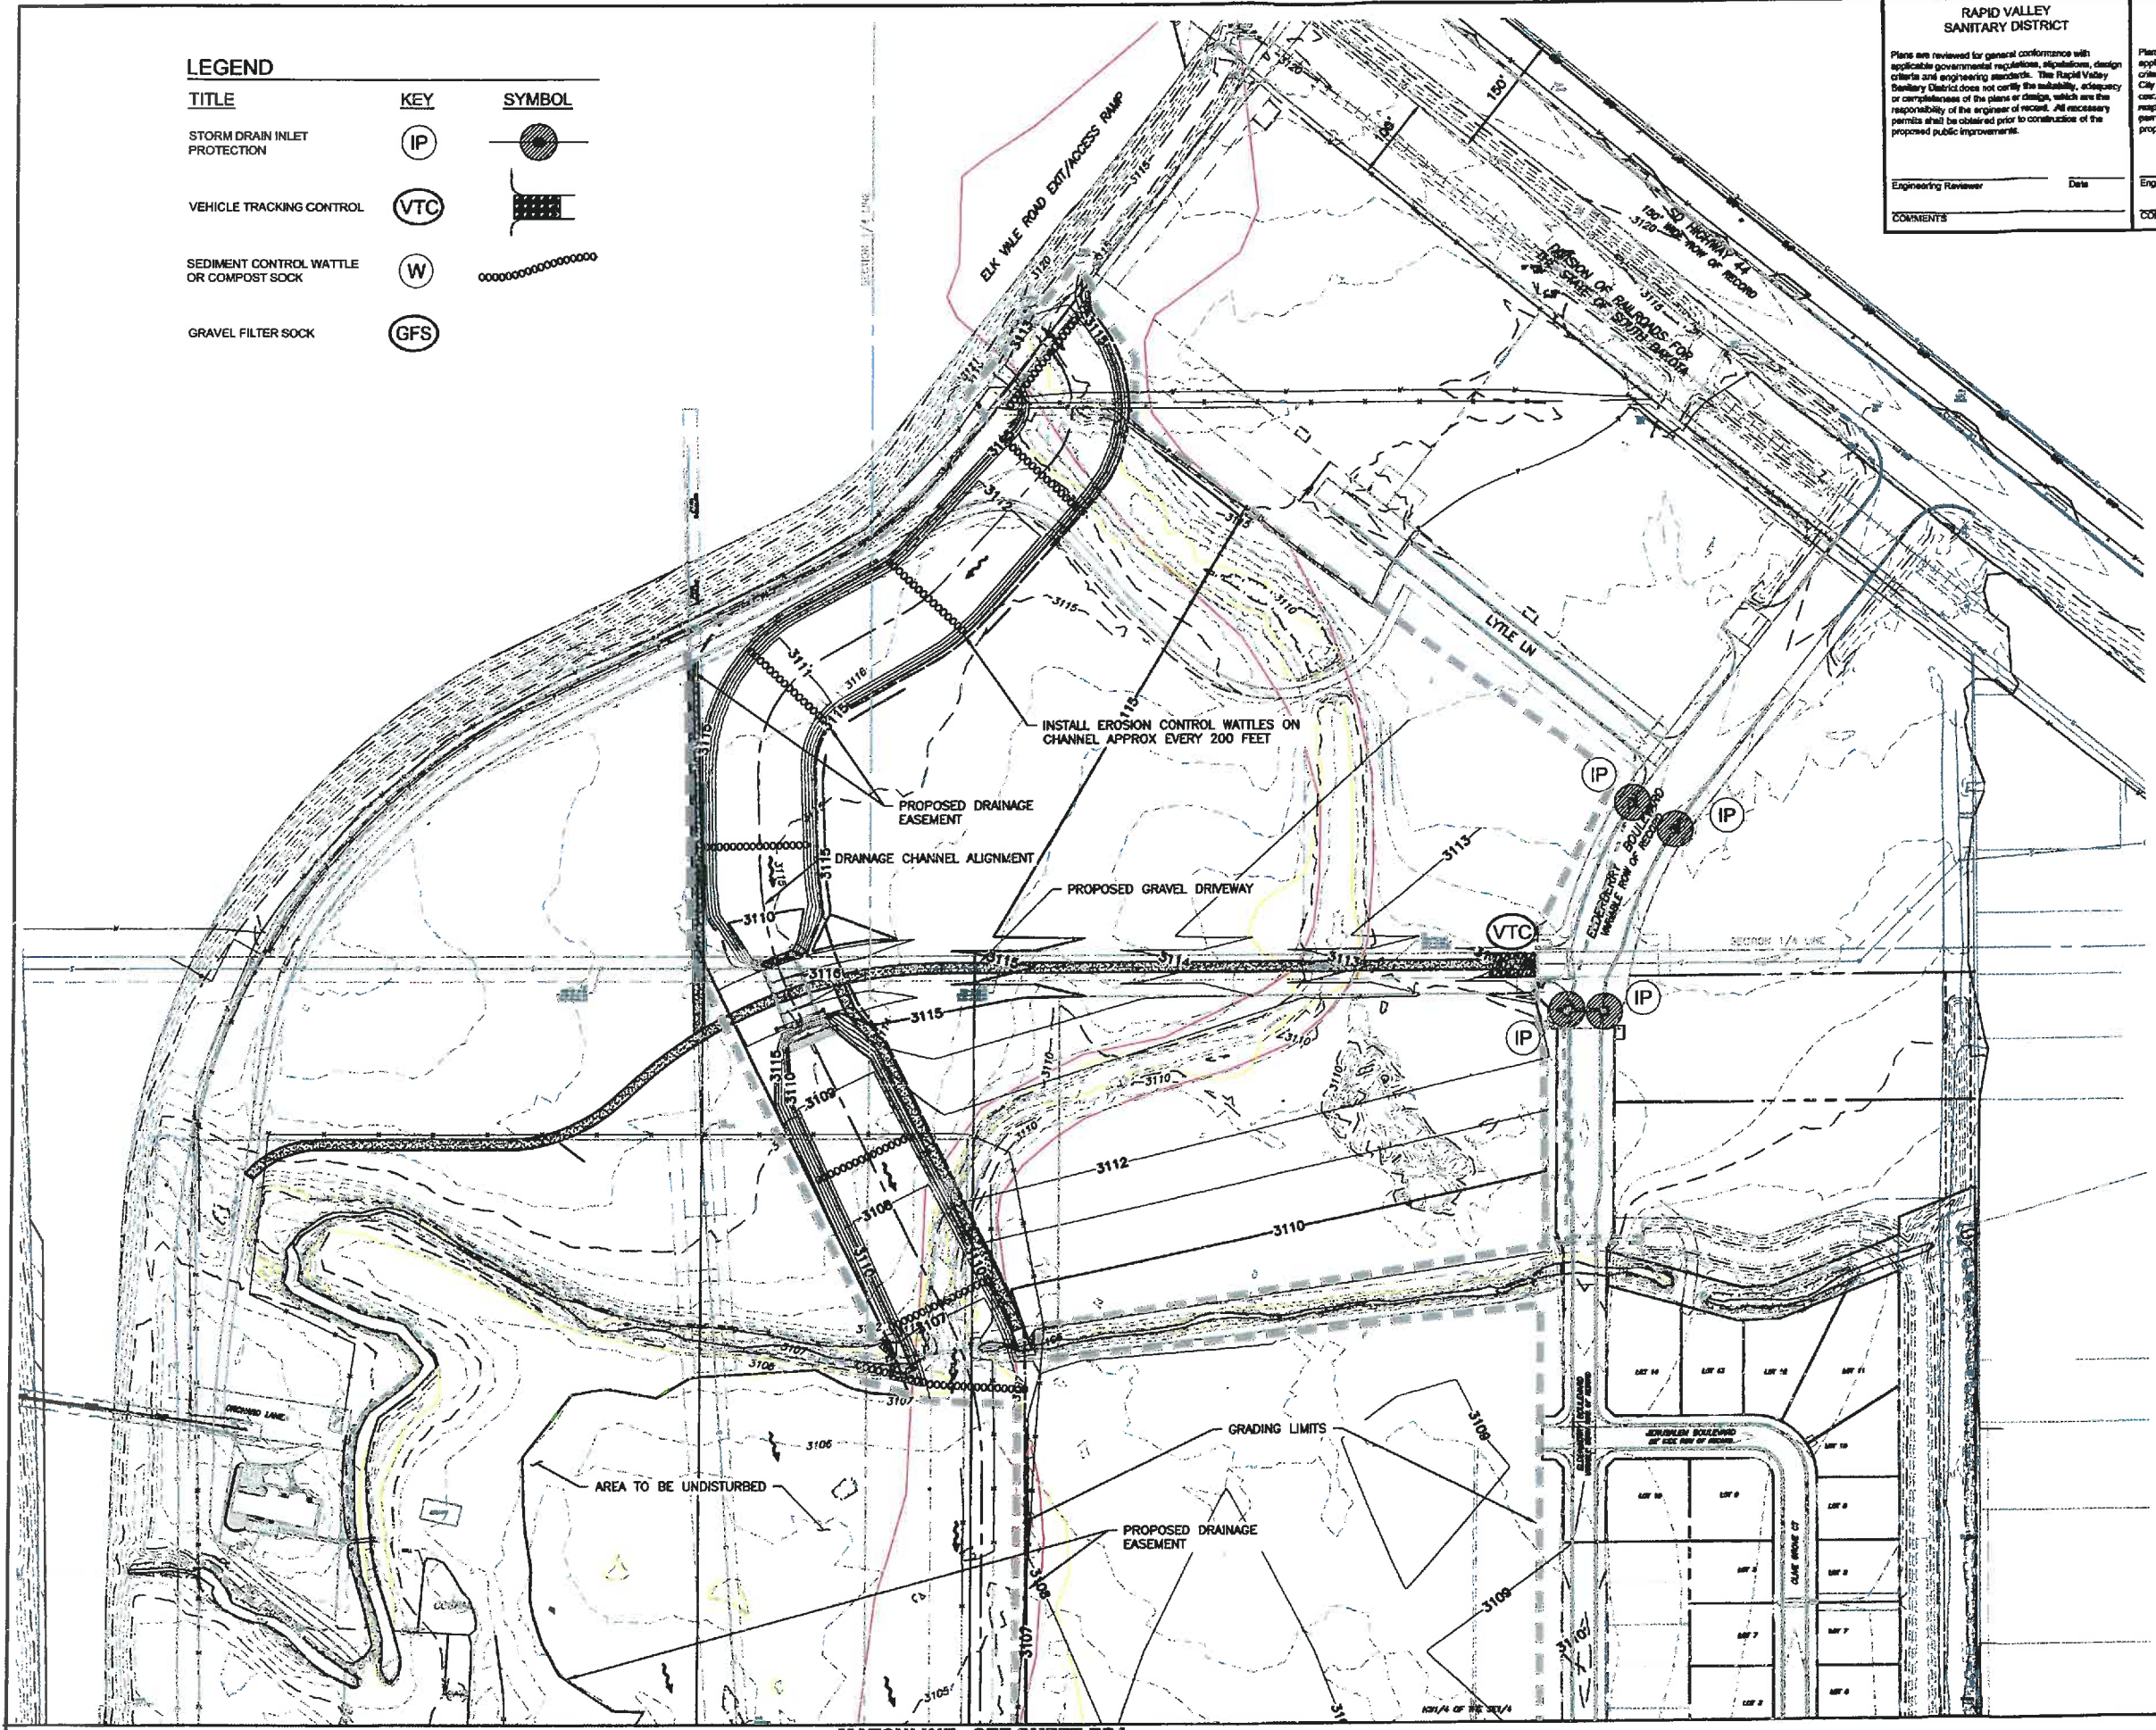

AREA TO BE UNDISTURBED

PROPOSED DRAINAGE EASEMENT

GRADING LIMITS

MATCHLINE - SEE SHEET EC4

**DREAM DESIGN INTERNATIONAL, INC.**  
ENGINEERING, LANDSCAPE ARCHITECTURE, LAND PLANNING, CONSTRUCTION ADMINISTRATION  
528 KANSAS CITY STREET, SUITE 4, RAPID CITY, SD 57701  
PHONE: (605) 348-0538 FAX: (605) 348-0545 WWW.DREAMDESIGNING.COM



**ORCHARD MEADOWS SUBD - DRAINAGE CHANNEL EROSIONS CONTROL PLAN**

EROSION CONTROL PLAN - NORTH

EC3 of EC5



X:\650-888\854 Nelly Byam Property Drawings\Drawings\CHANNEL 2015-07-01\EC PLAN.dwg 10/16/2015 11:21am

**LEGEND**

TITLE	KEY	SYMBOL	TITLE	KEY	SYMBOL
STORM DRAIN INLET PROTECTION	IP		SEDIMENT CONTROL WATTLE OR COMPOST SOCK	W	
VEHICLE TRACKING CONTROL	VTC		GRAVEL FILTER SOCK	GFS	

<p><b>RAPID VALLEY SANITARY DISTRICT</b></p> <p>Plans are reviewed for general conformance with applicable governmental regulations, stipulations, design criteria and engineering standards. The Rapid Valley Sanitary District does not certify the suitability, adequacy or completeness of the plans or design, which are the responsibility of the engineer of record. All necessary permits shall be obtained prior to construction of the proposed public improvements.</p> <p>Engineering Reviewer _____ Date _____</p> <p>COMMENTS _____</p>	<p><b>CITY OF RAPID CITY</b></p> <p>Plans are reviewed for general conformance with applicable governmental regulations, stipulations, design criteria and engineering standards. The City of Rapid City does not certify the suitability, adequacy or completeness of the plans or design, which are the responsibility of the engineer of record. All necessary permits shall be obtained prior to construction of the proposed public improvements.</p> <p>Engineering Reviewer _____ Date _____</p> <p>COMMENTS _____</p>	<p>Submitter: 2015/08/14. PRELIM ENGINEERING PLAN 2015/10/16. ENGINEERING PLANS</p> <p>Revision:</p> <p>Internal Job No: 12-0654 Designed By: MT Drawn By: CM</p> <p>Surveyed By: RENNER &amp; ASSOC Survey Date: 07/11/2013</p>
---	---	--

MATCHLINE - SEE SHEET EC3

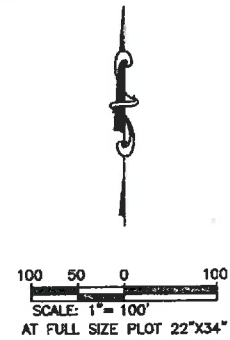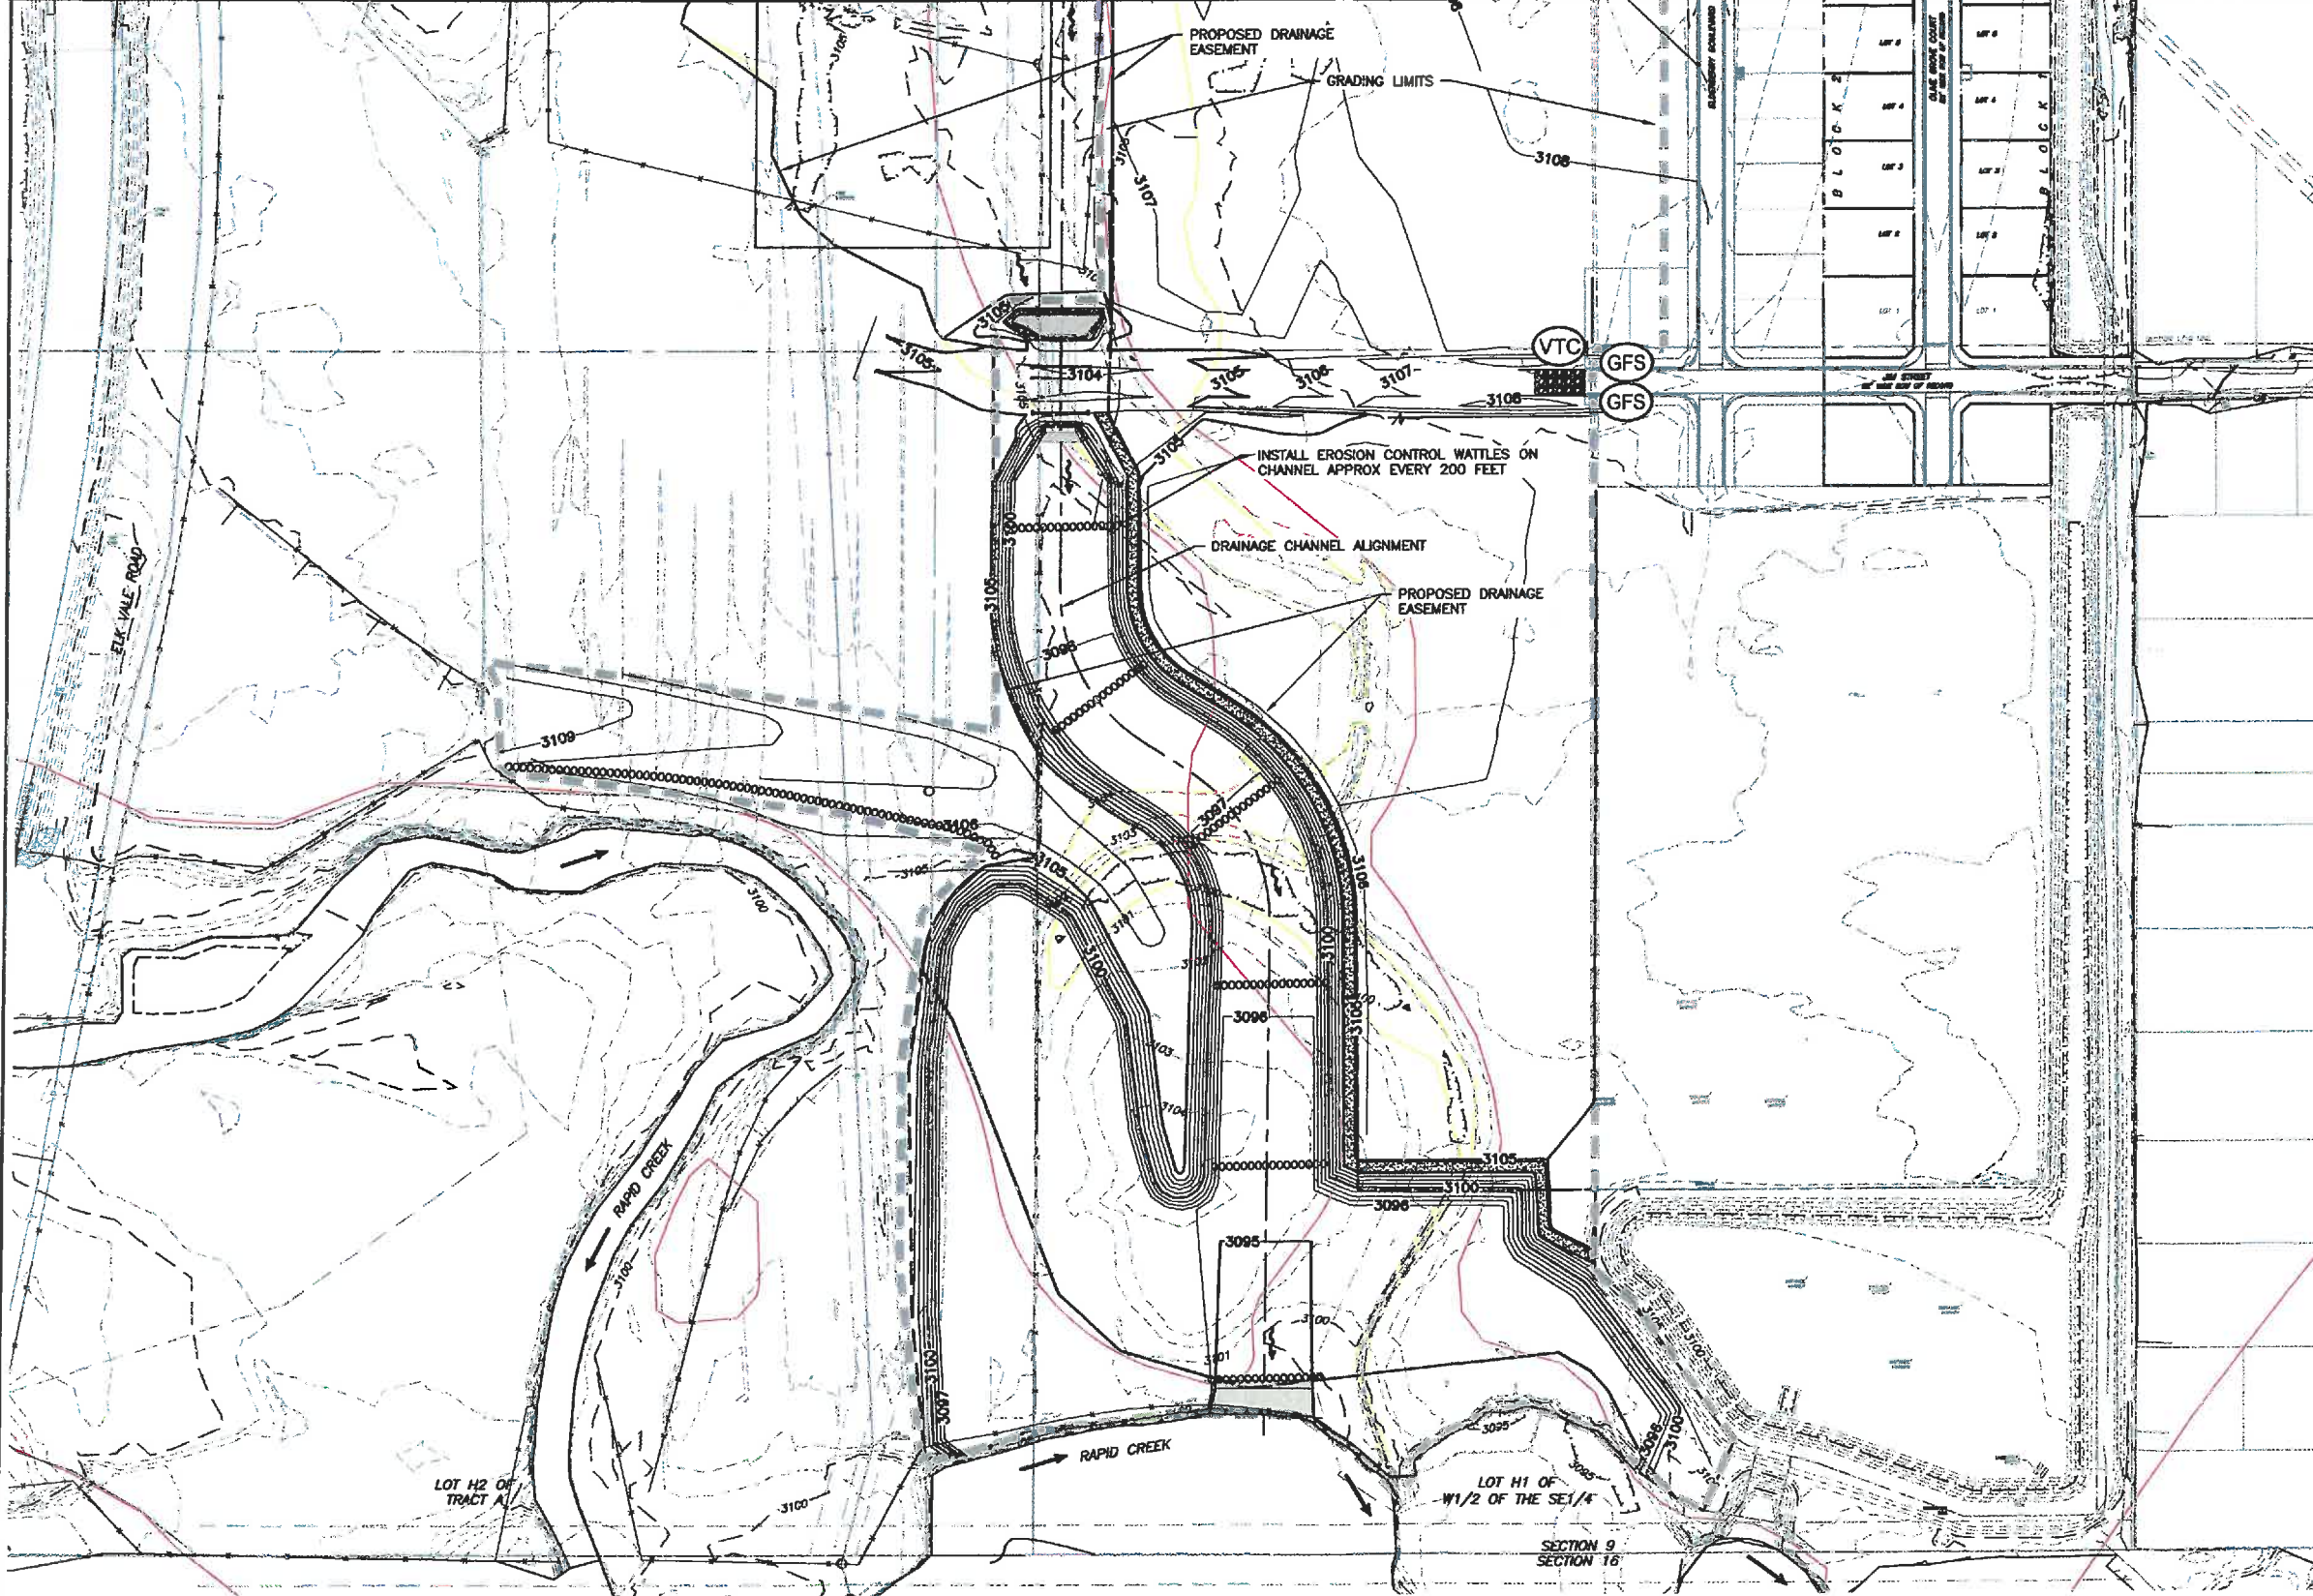

**DREAM DESIGN INTERNATIONAL, INC.**  
 ENGINEERING, LANDSCAPE ARCHITECTURE,  
 LAND PLANNING, CONSTRUCTION ADMINISTRATION  
 528 KANSAS CITY STREET, SUITE 4, RAPID CITY, SD 57701  
 PHONE: (605) 348-0538 FAX: (605) 348-0545 WWW.DREAMDESIGNING.COM

**ORCHARD MEADOWS SUBD - DRAINAGE CHANNEL EROSIONS CONTROL PLAN**

Sheet Name:  
**EROSION CONTROL PLAN - SOUTH**

Sheet Number:  
**EC4** of **EC5**

X:\650-689\654 Wely Byrm Property Drawings\Drawings\SHEETS\CHANNEL 2015-07-01\EC PLAN.dwg 10/16/2015 11:23am