




LEGEND

PHASE 1	
PHASE 2	
PHASE 3	

RECEIVED

FEB 12 2016

RAPID CITY COMMUNITY PLANNING
11 & DEVELOPMENT SERVICES


100 0 100 200
SCALE: 1" = 200'

**PRELIMINARY
FOR REVIEW ONLY**

KTM DESIGN SOLUTIONS, INC. www.ktmdsi.com
 528 Kansas City St.
 Rapid City, SD 57701
 [P] (605) 348-0538
 [F] (605) 348-0545

CIVIL ENGINEERING | LAND PLANNING
CONSTRUCTION ADMINISTRATION

**MOON MEADOWS
MASTER AND PHASING PLAN**
RAPID CITY, SOUTH DAKOTA
FEBRUARY 12, 2016

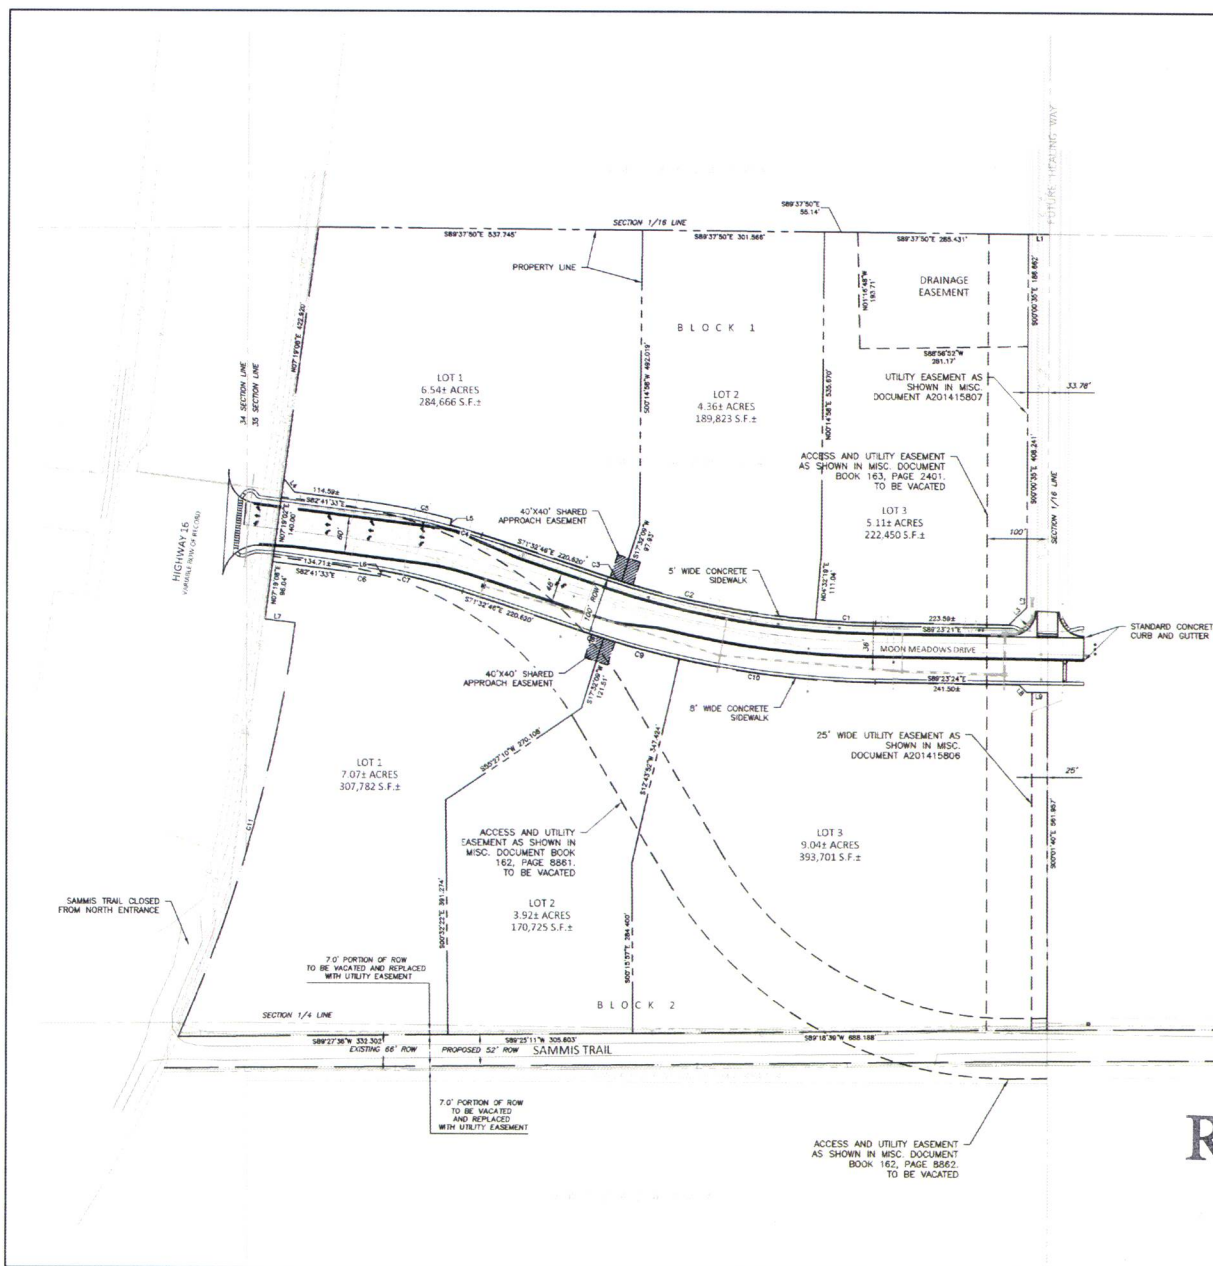

KEY MAP

LOG HWY 18

DWT / 40861 / SECTION 35

SALMOND TRAIL

LINE #	LENGTH	DIRECTION
L1	33.78	S89°37'50"
L2	27.46	N00°00'34"
L3	40.58	S45°18'06"
L4	28.35	S37°48'56"
L5	10.00	S15°28'41"
L6	10.00	N10°04'22"
L7	49.86	S83°00'01"
L8	17.10	N44°41'54"
L9	25.00	N08°08'40"

C1	99.48	1453.28	00'30'19"	587'25'17"	99.46
C2	328.86	1449.53	01'29'59"	578'57'46"	328.16
C3	23.24	1449.53	00'30'00"	57'20'16"	23.24
C4	54.94	1050.00	00'26'33"	57'33'02"	54.93
C5	151.16	1060.00	00'08'10"	57'36'28"	151.03
C6	45.37	840.00	00'24'55"	56'11'34"	45.36
C7	138.96	850.00	00'27'53"	57'55'41"	138.84
C8	24.83	1550.00	00'05'05"	57'20'19"	24.83
C9	129.97	1550.00	00'48'18"	57'45'20"	129.83
C10	327.82	1590.00	01'20'17"	58'31'46"	327.30
C11	692.62	2482.63	01'55'14"	1'01'17"14"	690.30

YEAR-MO-DA: SUBMITTAL INFO

Intarsiad Job No	Designed By	Drawn By
KTM # 0759	MS	MS/PM
Surveyed By	Survey Date	
SURVEYOR	DATE	

**PRELIMINARY
FOR REVIEW ONLY**

528 Kansas City Street
Rapid City, SD 57701
[P] (605) 348-0538 [F] (605)
348-0545
CIVIL/ENGINEERING / LAND PLANNING
CONSTRUCTION ADMINISTRATION



MOON MEADOWS
PRELIMINARY SUBDIVISION PLAN

SITE PLAN