


Lot layout (Building covers entire 2 lots)
and
First floor, floor plan w/ apartments on
second & third floor

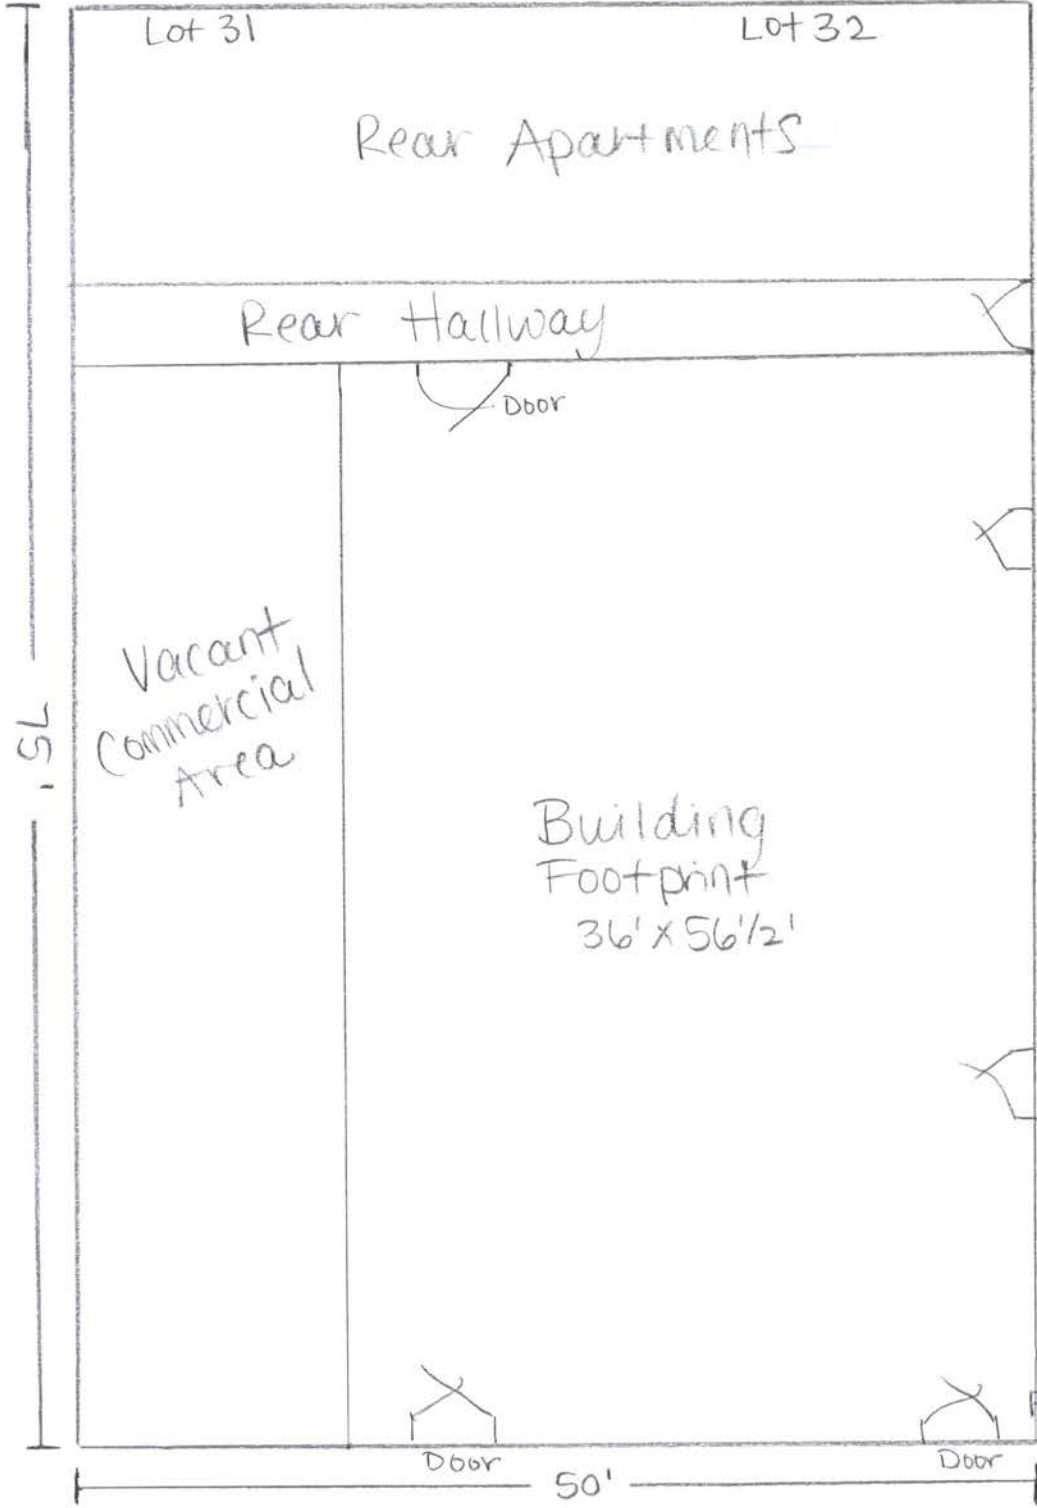

Mt. Rushmore Rd.

RECEIVED

MAR 23 2016

Rapid City Community Planning & Development Services

Saint Joseph St.

Scale
1" = 10'