


17TI002 Village on Monroe Master Plan

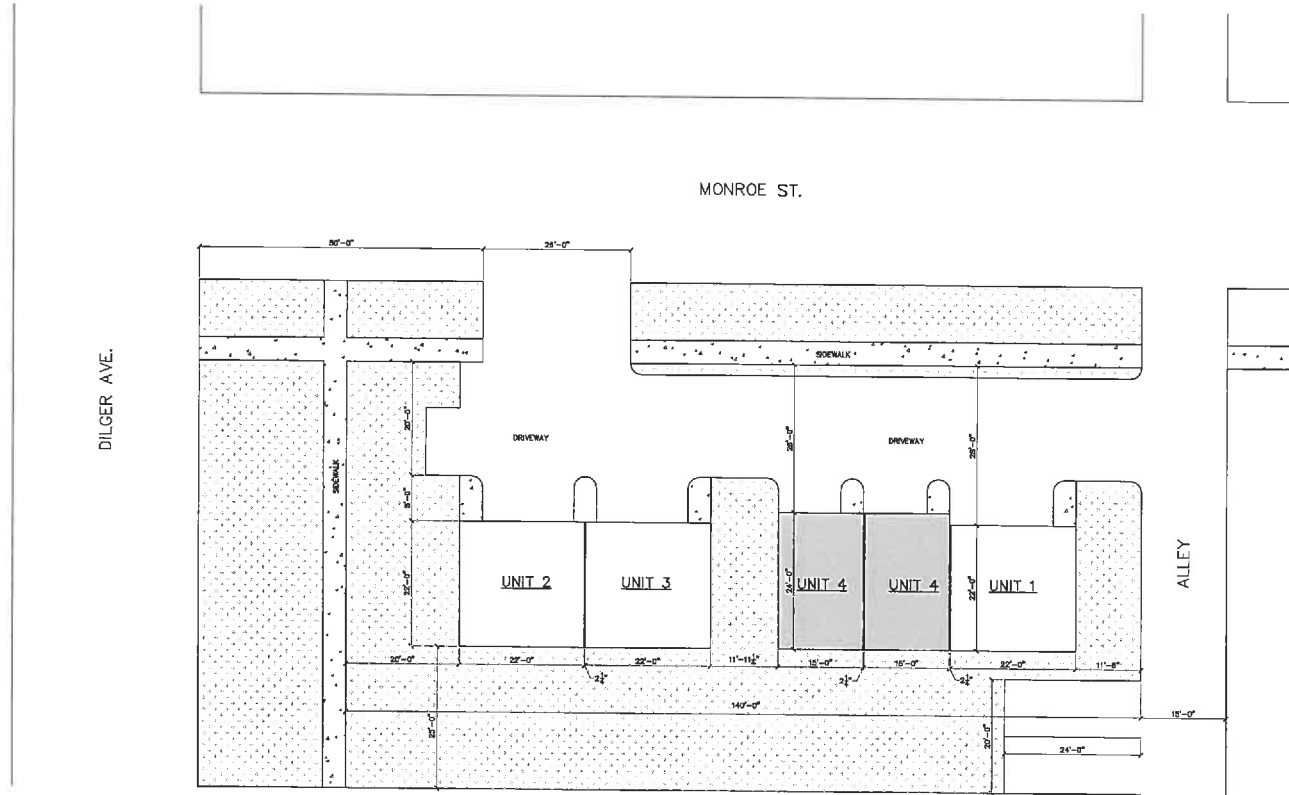

SITE PLAN
SCALE 1/8" = 1'-0"



DRAWING BOARD

808 SOUTH STREET
SUITE 301
RAPID CITY, SD 57501
PH: (605) 348-0971
e: drawingboard@earthlink.net

THIS DOCUMENT IS (AND THE PROPERTY OF) THE DRAWING BOARD INC. AND SHALL NOT BE USED FOR ANY OTHER PROJECT FOR ANY REASON WITHOUT THE WRITTEN CONSENT OF THE DRAWING BOARD INC.

Project title:
VILLAGE ON MONROE
NeighborWorks

RAPID CITY, SOUTH DAKOTA
IF THIS PRINT IS NOT 24"x36" IT IS NOT TO SCALE

Sheet title:
SITE PLAN

Date: 1/4/17
Designed:
Drawn: RJI
Checked:
Project Number: 16015
File Name: 16015c1.DWG

Sheet:
C1

RECEIVED

MAR - 2 2017

APID CITY COMMUNITY PLANNING & DEVELOPMENT SERVICES