




Monroe Street Elevation  
Scale 1" = 10'

RECEIVED

MAR -2 2017









RAPID CITY COMMUNITY PLANNING  
& DEVELOPMENT SERVICES

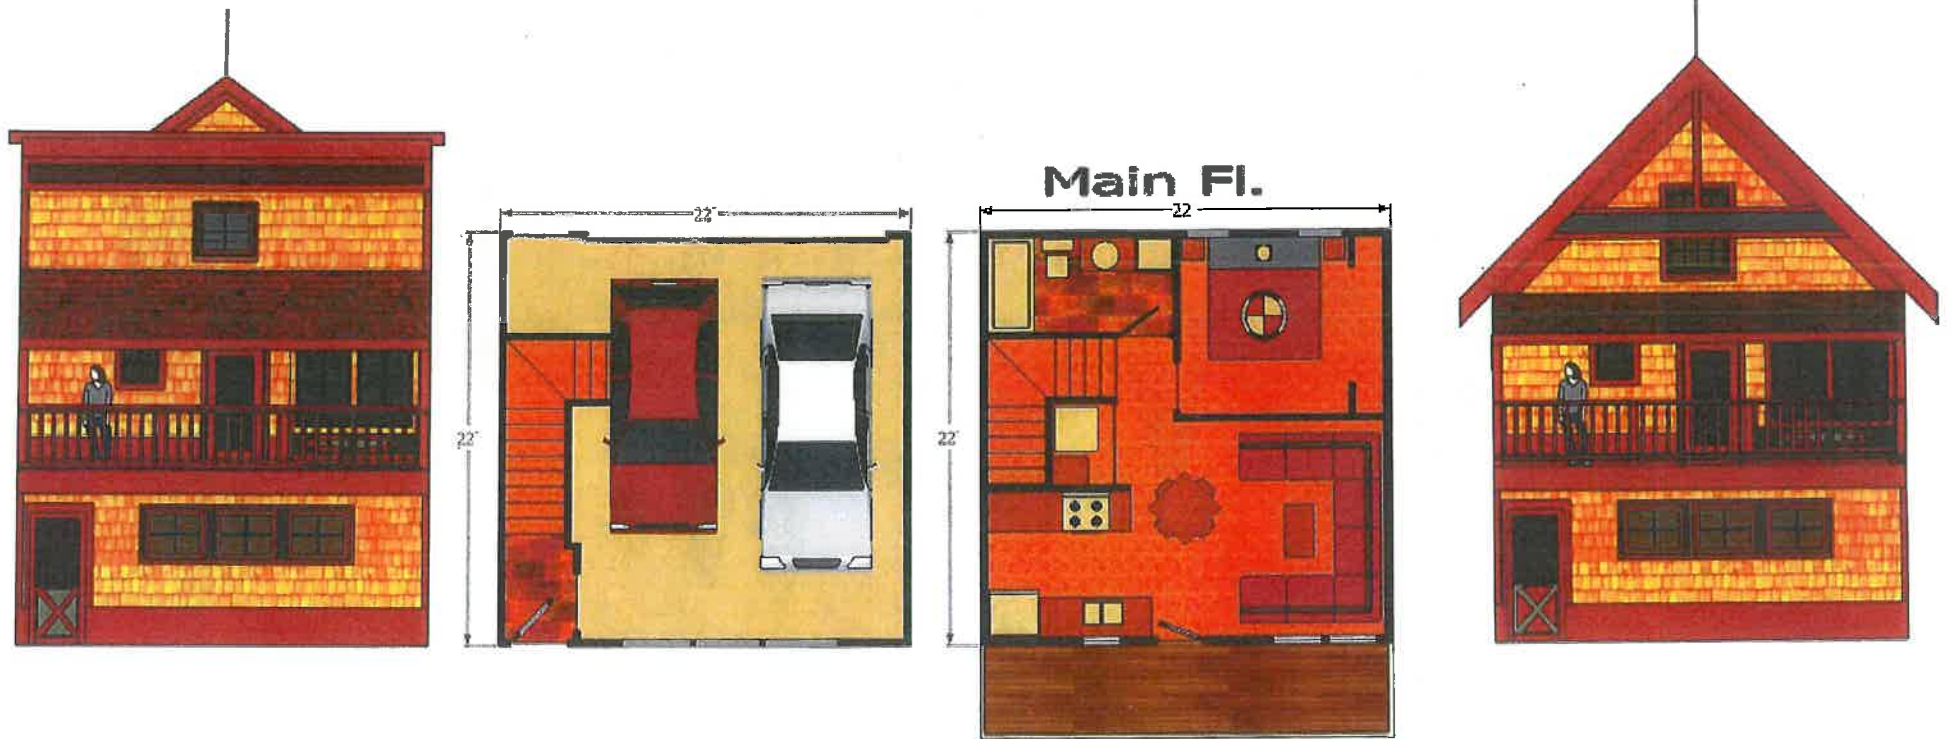

RECEIVED

MAR -2 2017

APID CITY COMMUNITY PLANNING  
& DEVELOPMENT SERVICES

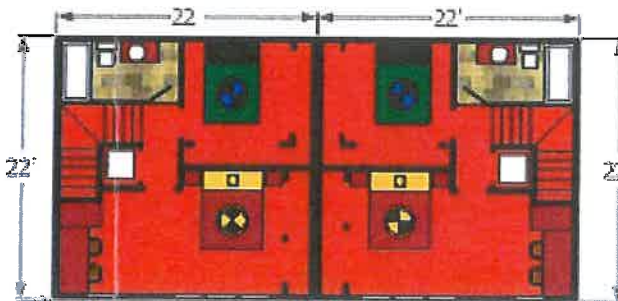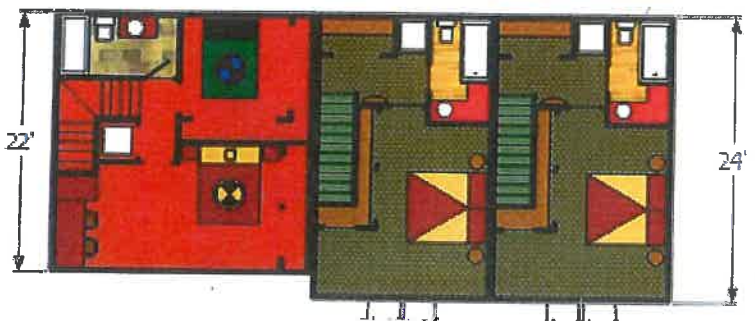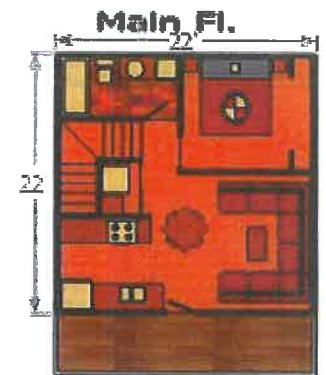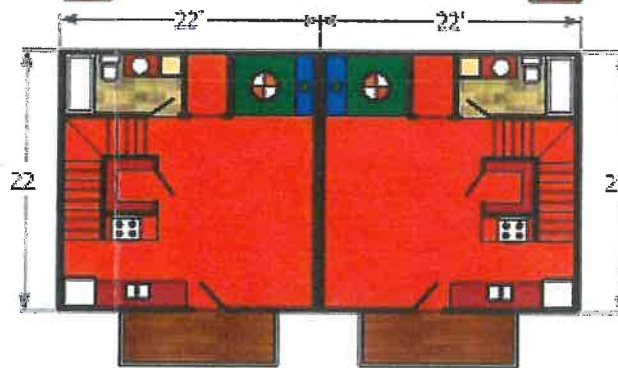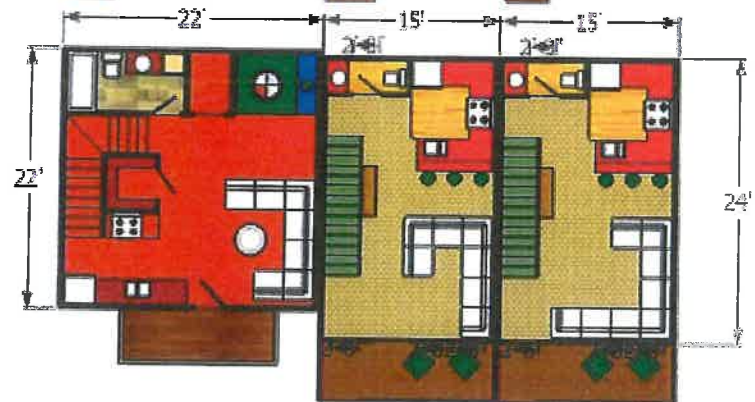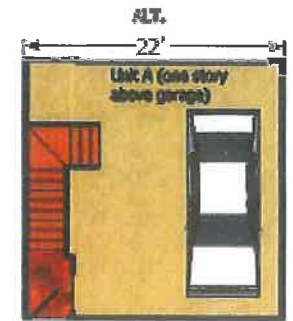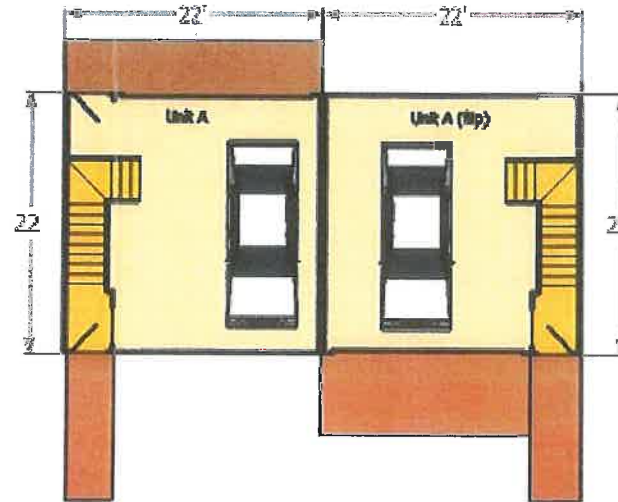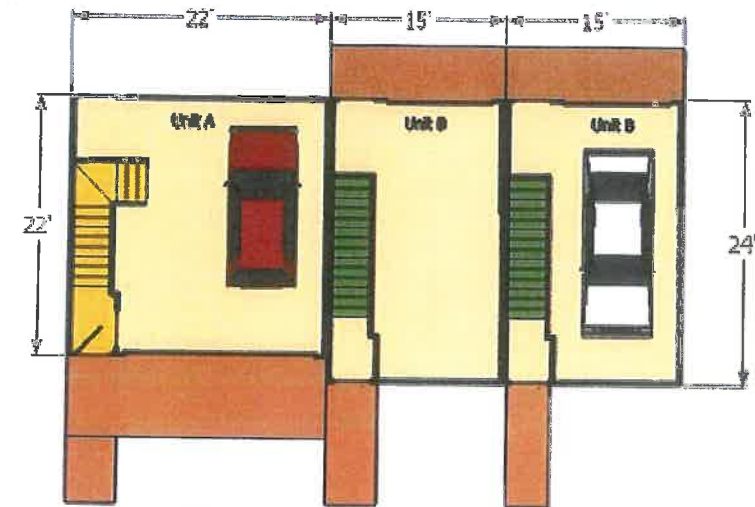


RECEIVED

MAR -2 2017

APID CITY COMMUNITY PLANNING  
& DEVELOPMENT SERVICES



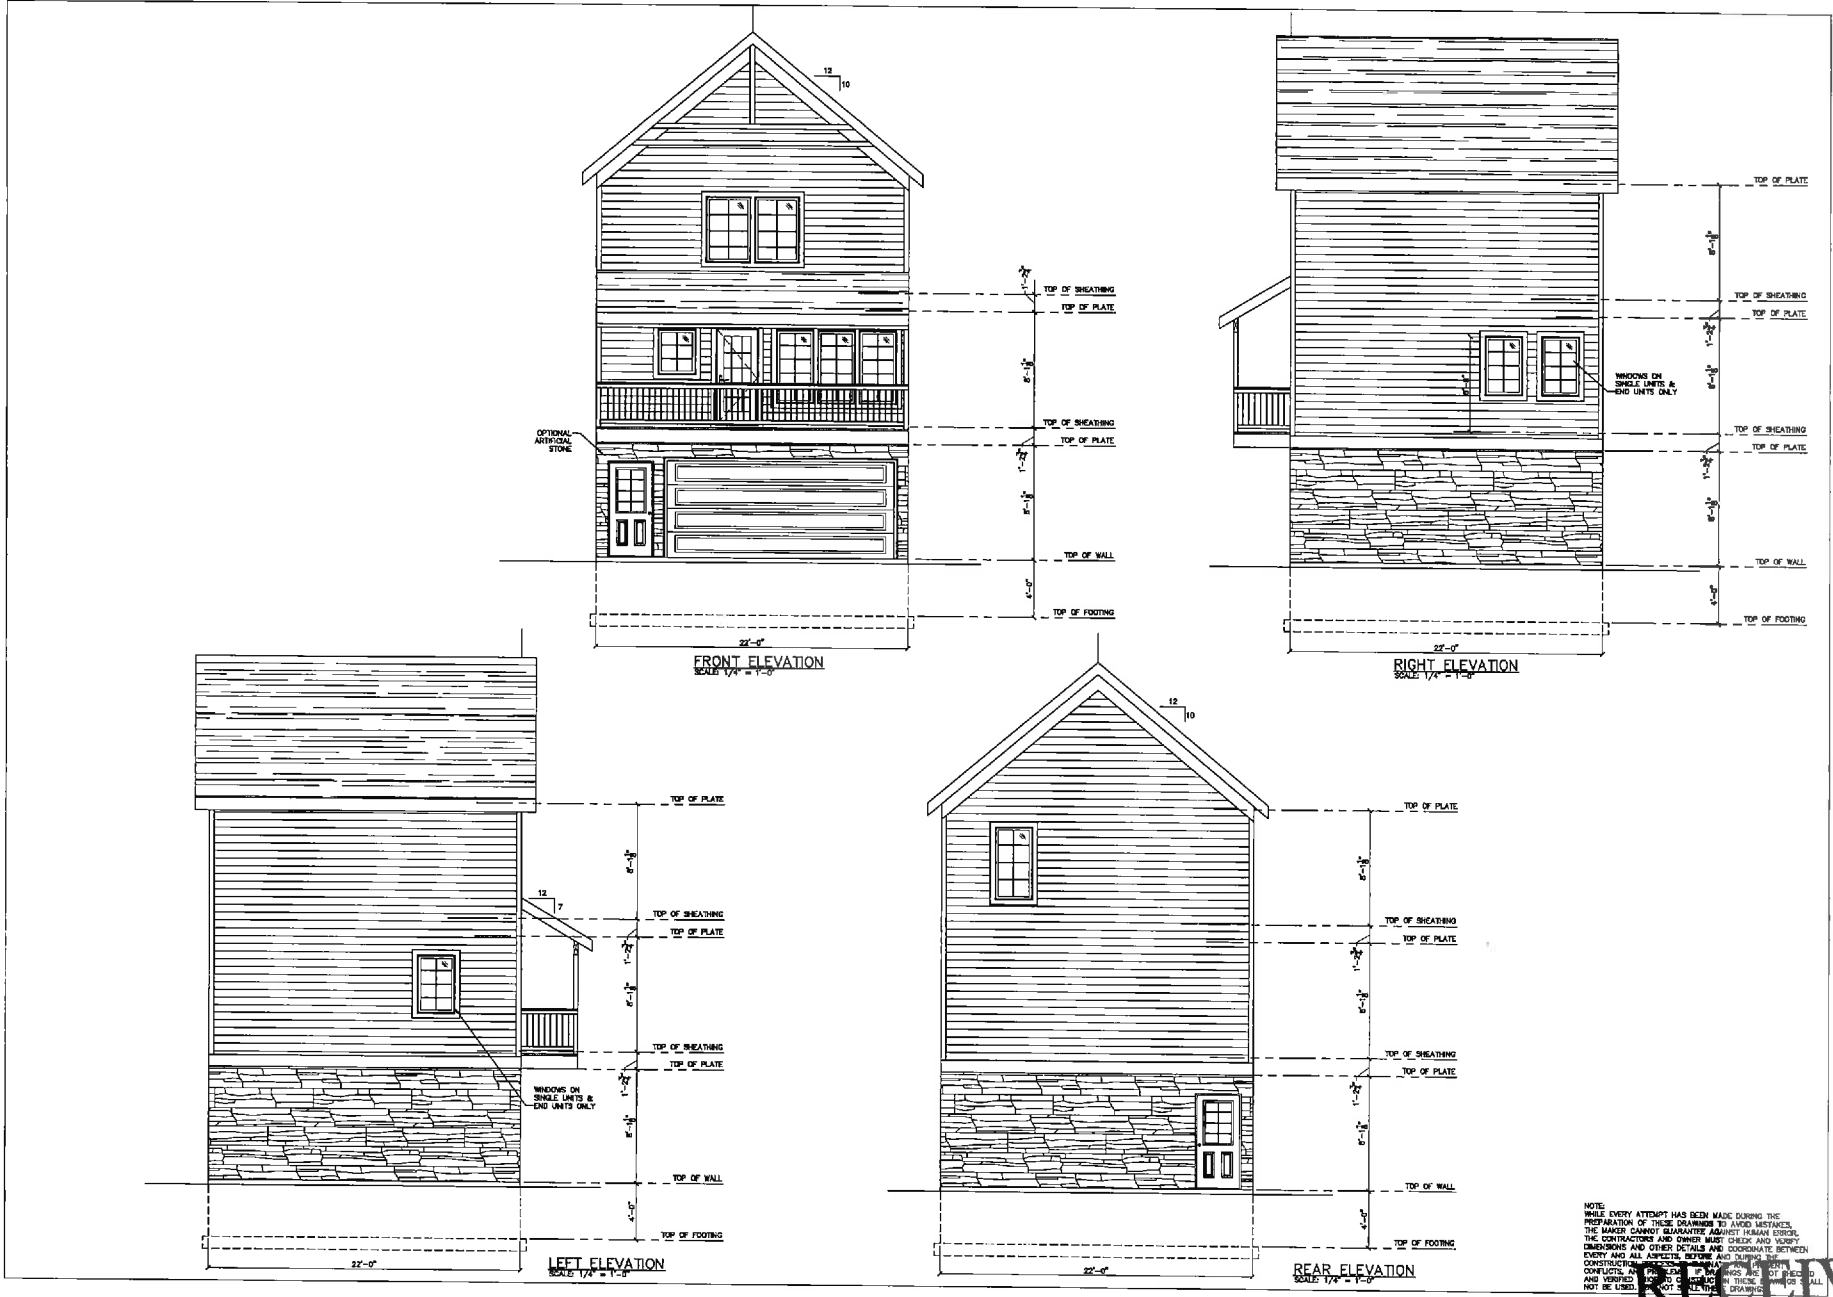

NOTE: WHILE EVERY ATTEMPT HAS BEEN MADE DURING THE PREPARATION OF THESE DRAWINGS TO AVOID MISTAKES, THE MAKER CANNOT GUARANTEE AGAINST HUMAN ERROR. THE CONTRACTOR AND OWNER MUST CHECK AND VERIFY DIMENSIONS AND OTHER DETAILS AND COORDINATE BETWEEN EVERY AND ALL ASPECTS BEFORE AND DURING THE CONSTRUCTION PROCESS. CONTRACTORS SHALL BE RESPONSIBLE FOR VERIFYING ALL DIMENSIONS AND CONDITIONS IN THE FIELD AND VERIFYING THAT ALL CONDITIONS IN THESE DRAWINGS SHALL NOT BE USED.

**DRAWING BOARD**

809 SOUTH STREET  
SUITE 101  
RAPID CITY, SD 57701  
PH: (605) 348-9701  
e: drawingboard@vll.com

THIS DOCUMENT IS (ARE) THE PROPERTY OF THE DRAWING BOARD, INC. AND SHALL NOT BE USED FOR ANY OTHER PROJECT FOR ANY REASON WITHOUT THE WRITTEN CONSENT OF THE DRAWING BOARD, INC.

Project title:  
**VILLAGE ON MONROE**  
NeighborWorks

IF THIS PRINT IS NOT 24"x36" 11" IS NOT TO SCALE





Sheet title:  
**Unit 1 - ELEVATIONS**  
RAPID CITY, SOUTH DAKOTA

Date: 1/4/17  
Designed:  
Drawn: RUT  
Checked:  
Project Number: 16015  
File Name: 16015a1.DWG

Sheet: **11**

**RECEIVED**

MAR - 2 2017

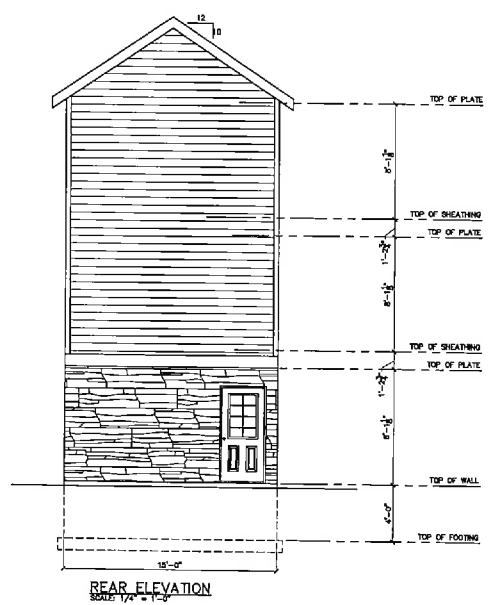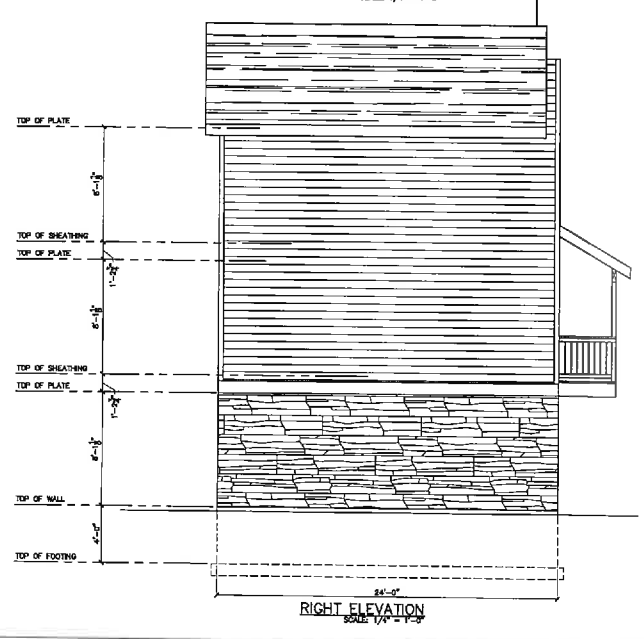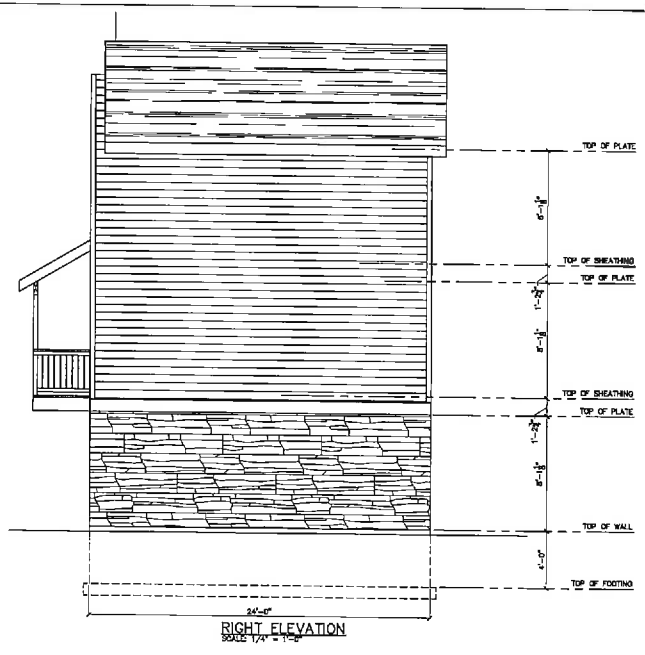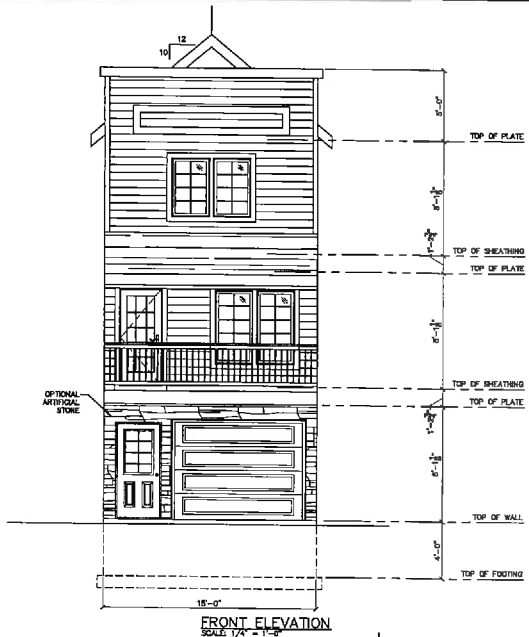

NOTE:  
WHILE EVERY ATTEMPT HAS BEEN MADE TO PREPARE THESE DRAWINGS ACCURATELY, THE DRAWING BOARD, INC. AND ITS REPRESENTATIVES SHALL NOT BE RESPONSIBLE FOR ANY ERRORS OR OMISSIONS. THE USER SHALL BE RESPONSIBLE FOR VERIFYING ALL DIMENSIONS AND CONDITIONS OF THE PROJECT PRIOR TO CONSTRUCTION. THESE DRAWINGS SHALL NOT BE USED FOR ANY OTHER PROJECT WITHOUT THE WRITTEN CONSENT OF THE DRAWING BOARD, INC.

**DRAWING BOARD**

800 SOUTH STREET  
SUITE 101  
RAPID CITY, SD 57701  
PH: (605) 848-0171  
www.drawingboardinc.com

Commercial Drafting Services  
THIS DOCUMENT(S) IS (ARE) THE PROPERTY OF THE DRAWING BOARD, INC. AND SHALL NOT BE USED FOR ANY OTHER PROJECT WITHOUT THE WRITTEN CONSENT OF THE DRAWING BOARD, INC.


Project title:  
**VILLAGE ON MONROE**  
NeighborWorks  
IF THIS PRINT IS NOT 24"x36", IT IS NOT TO SCALE.

Sheet title:  
**Unit 4 - ELEVATIONS**  
RAPID CITY, SOUTH DAKOTA

Date: 1/4/17  
Designed: RUT  
Drawn: RUT  
Checked:  
Project Number: 18015  
File Name: 18015a1.DWG

**RECEIVED**

MAR - 2 2017

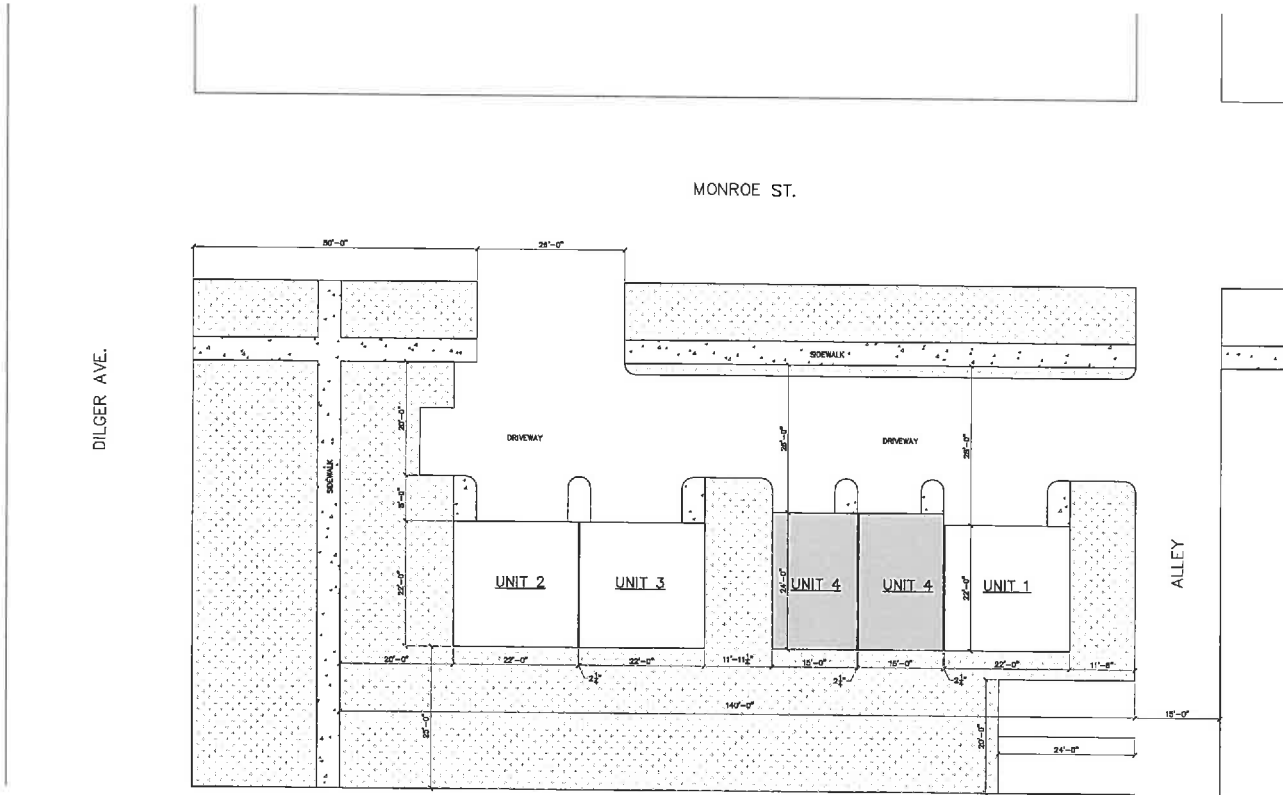

SITE PLAN  
SCALE 1/8" = 1'-0"



**DRAWING BOARD**

808 SOUTH STREET  
SUITE 301  
RAPID CITY, SD 57501  
PH: (605) 348-0971  
e: drawingboard@earthlink.net

THIS DOCUMENT(S) IS (ARE) THE PROPERTY OF THE DRAWING BOARD INC. AND SHALL NOT BE USED FOR ANY OTHER PROJECT FOR ANY REASON WITHOUT THE WRITTEN CONSENT OF THE DRAWING BOARD INC.

Project title:  
**VILLAGE ON MONROE**  
NeighborWorks  
RAPID CITY, SOUTH DAKOTA  
IF THIS PRINT IS NOT 24"x36" IT IS NOT TO SCALE

Sheet title:  
**SITE PLAN**

Date: 1/4/17  
Designed:  
Drawn: RJI  
Checked:  
Project Number: 16015  
File Name: 16015c1.DWG

Sheet:  
**C1**

**RECEIVED**

**MAR - 2 2017**

**APID CITY COMMUNITY PLANNING & DEVELOPMENT SERVICES**