


Project Coordination Map

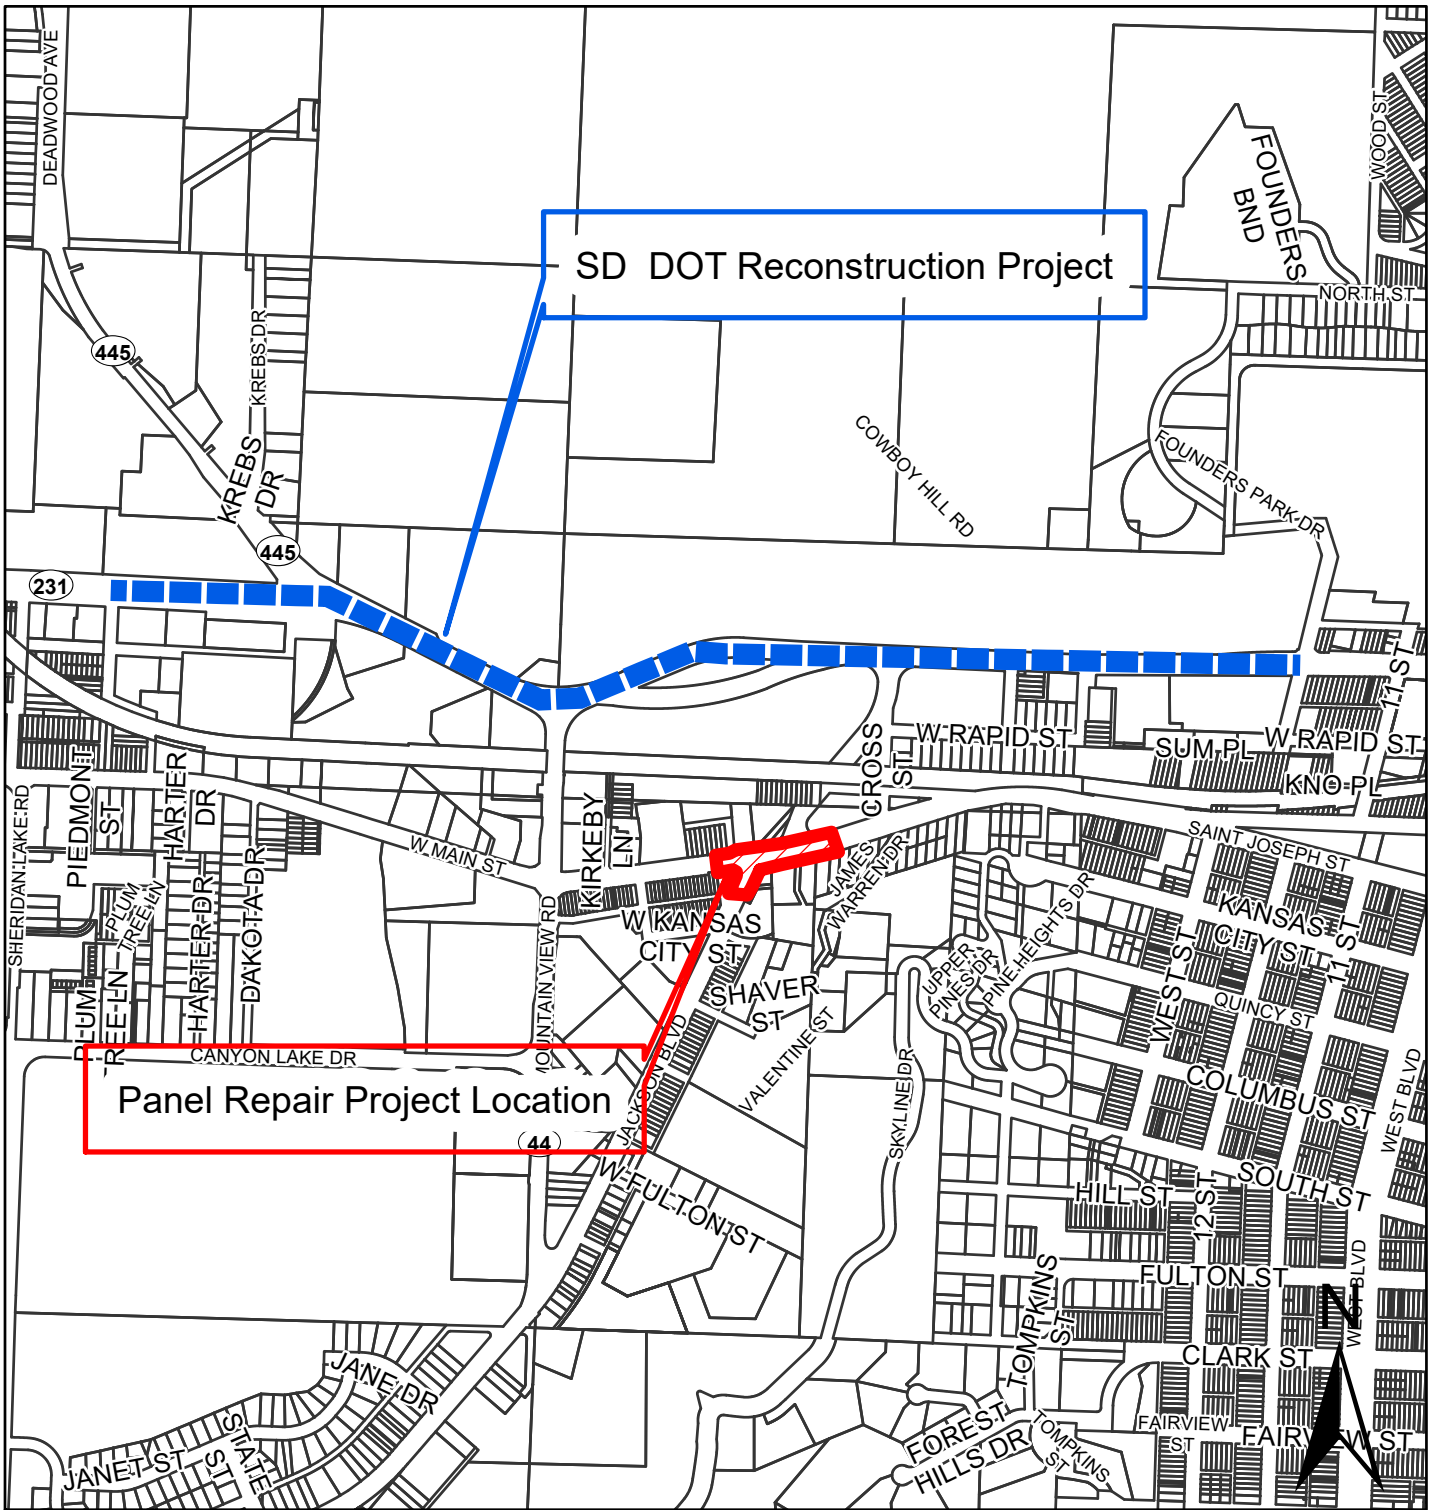

W Main and Jackson Blvd
Panel Repair Project
Project No. 19-2513
CIP No. 50445