


EXHIBIT A

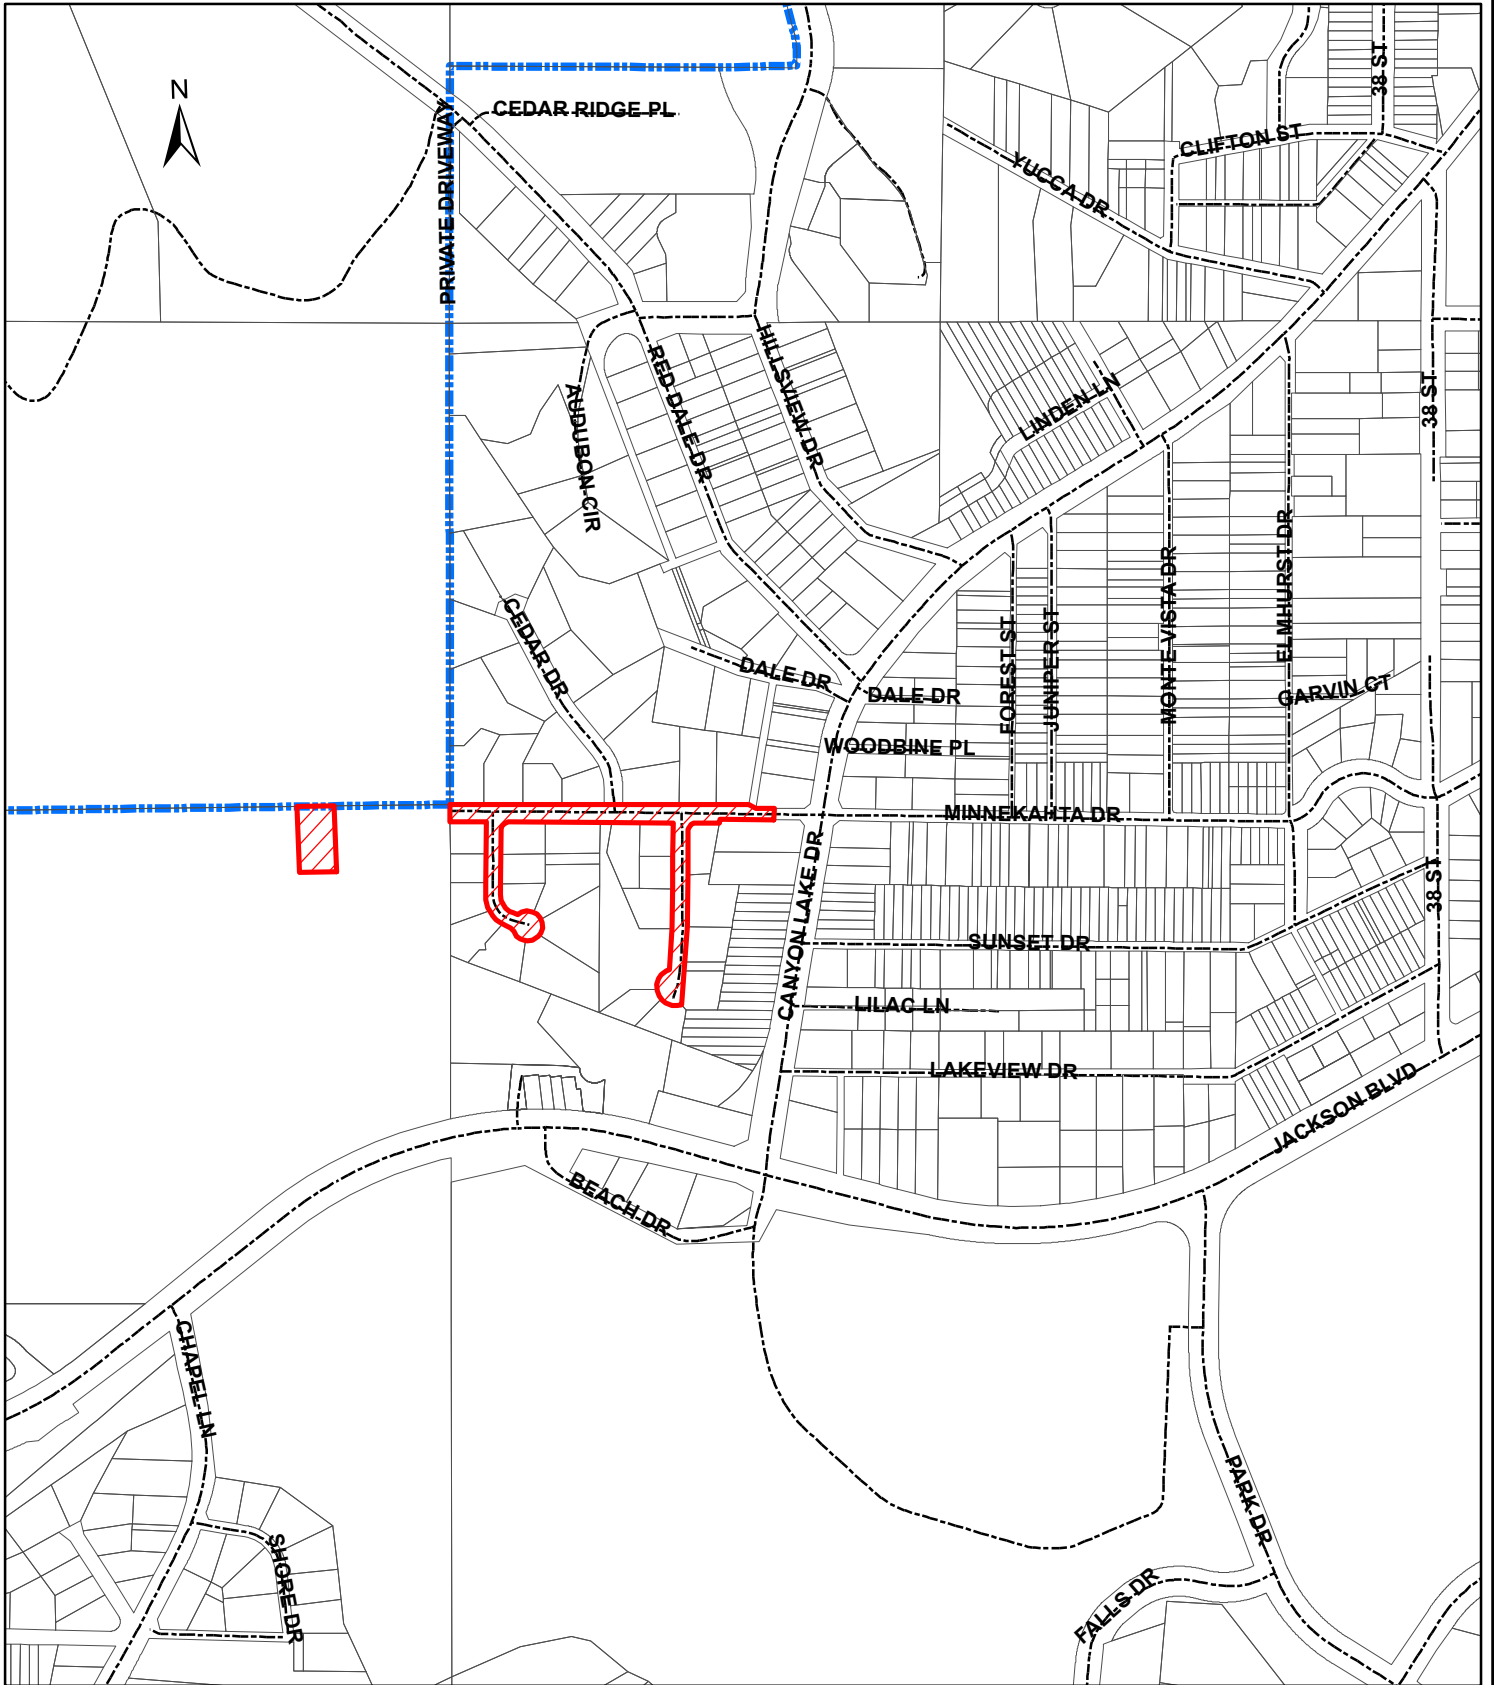

MINNEKAHTA DRIVE AREA
WATER & SANITARY SEWER RECONSTRUCTION
PROJ NO SSW11-1980 **CIP NO 50826**