





P:\0600 BSRG, LLC\0600001\_406 St. Joseph St., Rapid City\Arch\1\WORKS\ARCH\REV\1\20200810\_406-OFFICE.rvt

ALUMINUM HANDRAIL WITH STEEL CABLES  
FIBER CEMENT BOARD ARCHITECTURAL PANELS  
1" THERMAL PANE, CLEAR GLASS, TYP.  
ALUMINUM WINDOW MULLIONS, TYPICAL

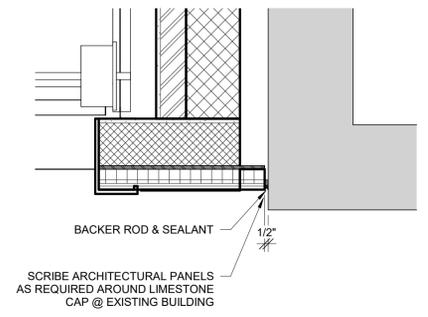


1 WALL GAP CLOSURE DETAIL  
1" = 1'-0"

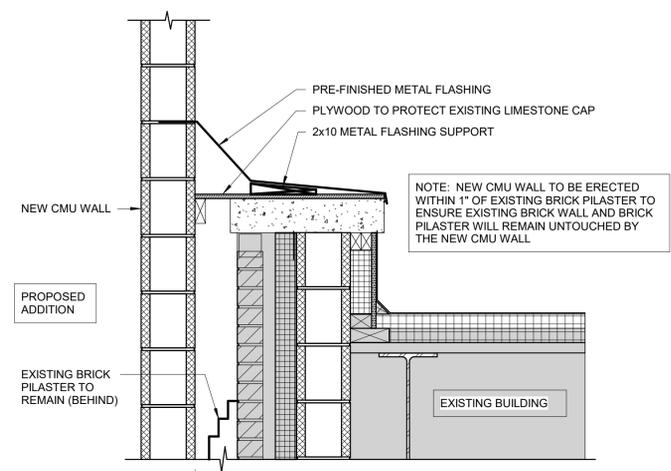


2 DETAIL @ EXISTING WALL  
1" = 1'-0"


NOTE: NEW CMU WALL TO BE ERECTED WITHIN 1" OF EXISTING BRICK PILASTER TO ENSURE EXISTING BRICK WALL AND BRICK PILASTER WILL REMAIN UNTOUCHED BY THE NEW CMU WALL

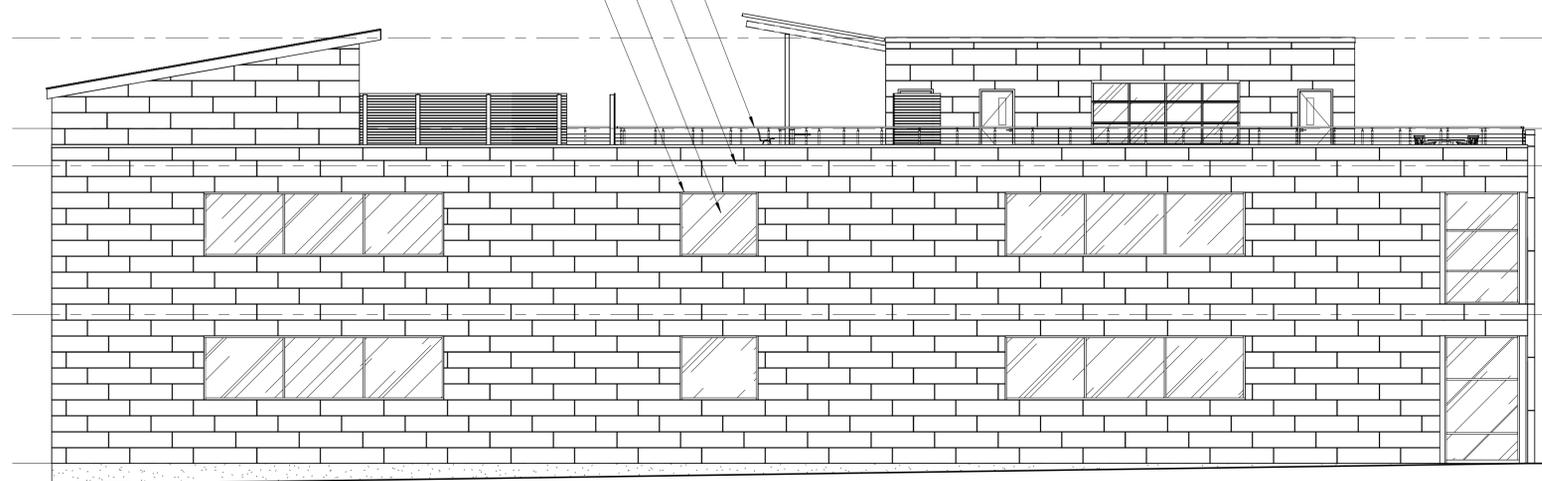


3 WEST ELEVATION  
1/8" = 1'-0"

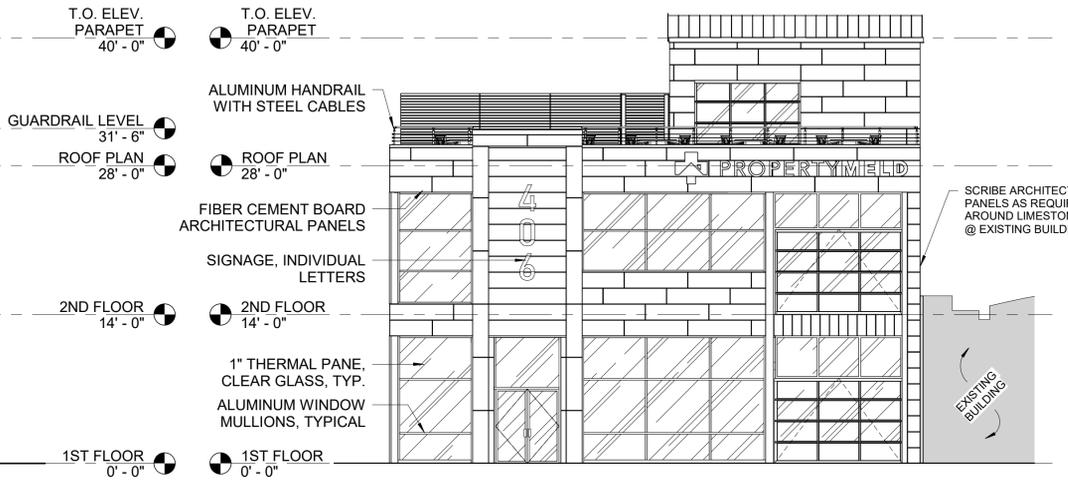

4 SOUTH ELEVATION  
1/8" = 1'-0"

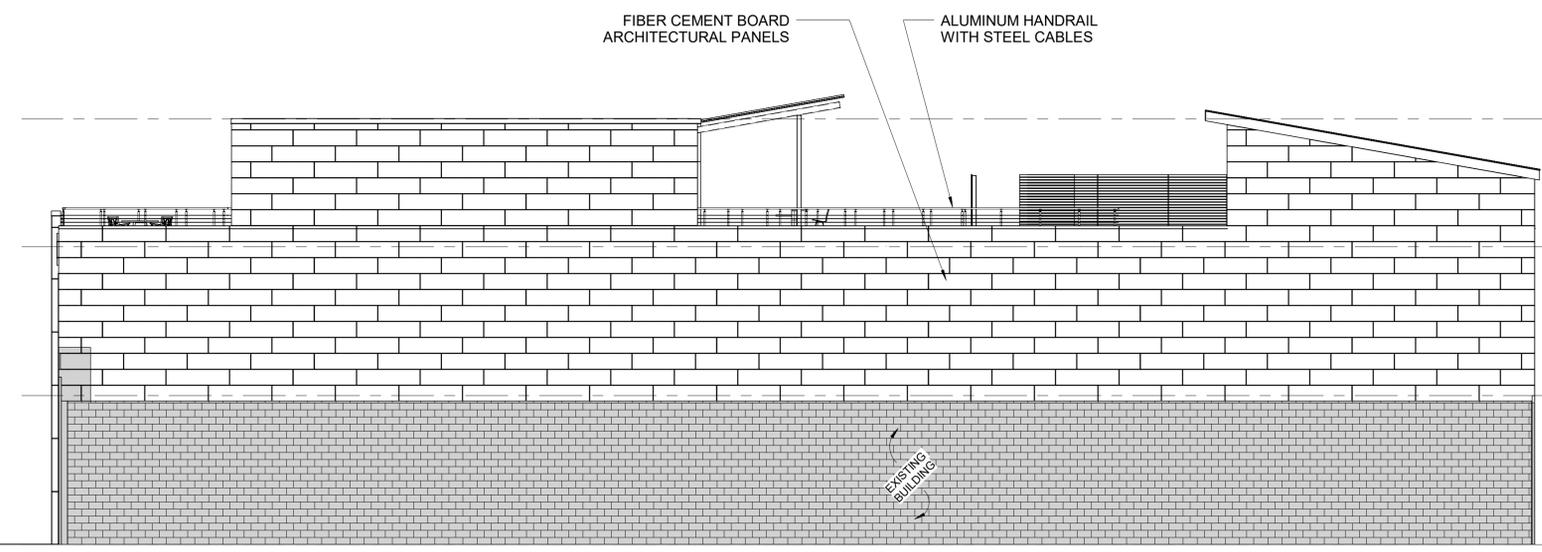

5 EAST ELEVATION  
1/8" = 1'-0"

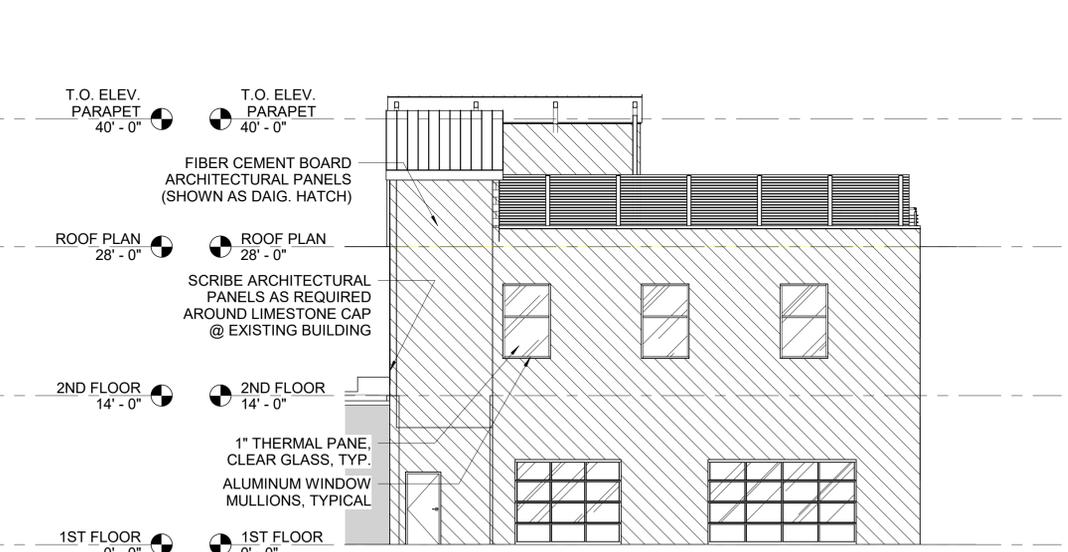

6 NORTH ELEVATION  
1/8" = 1'-0"

**PRELIMINARY**  
NOT FOR CONSTRUCTION

800-642-6774  
www.1call2build.com  
Appleton, WI  
Bismarck, ND  
Rapid City, SD



Proposed Building for:  
**BCRC, LLC**  
406 St. Joseph St, Rapid City, SD 57701

Project #: 060001  
Designer: BRS  
Date: 08/13/2020  
REVISION 1 - 08/17/2020

8/17/2020 3:43:36 PM  
**A201**  
ELEVATIONS