



Z:\190762 Lloyd Companies-Catron Blvd. Multifamily\CAD\Design Drawings\190762 Plan.dwg, Water Main Revision Figure, 7/23/2020 3:40:01 PM, 1/2

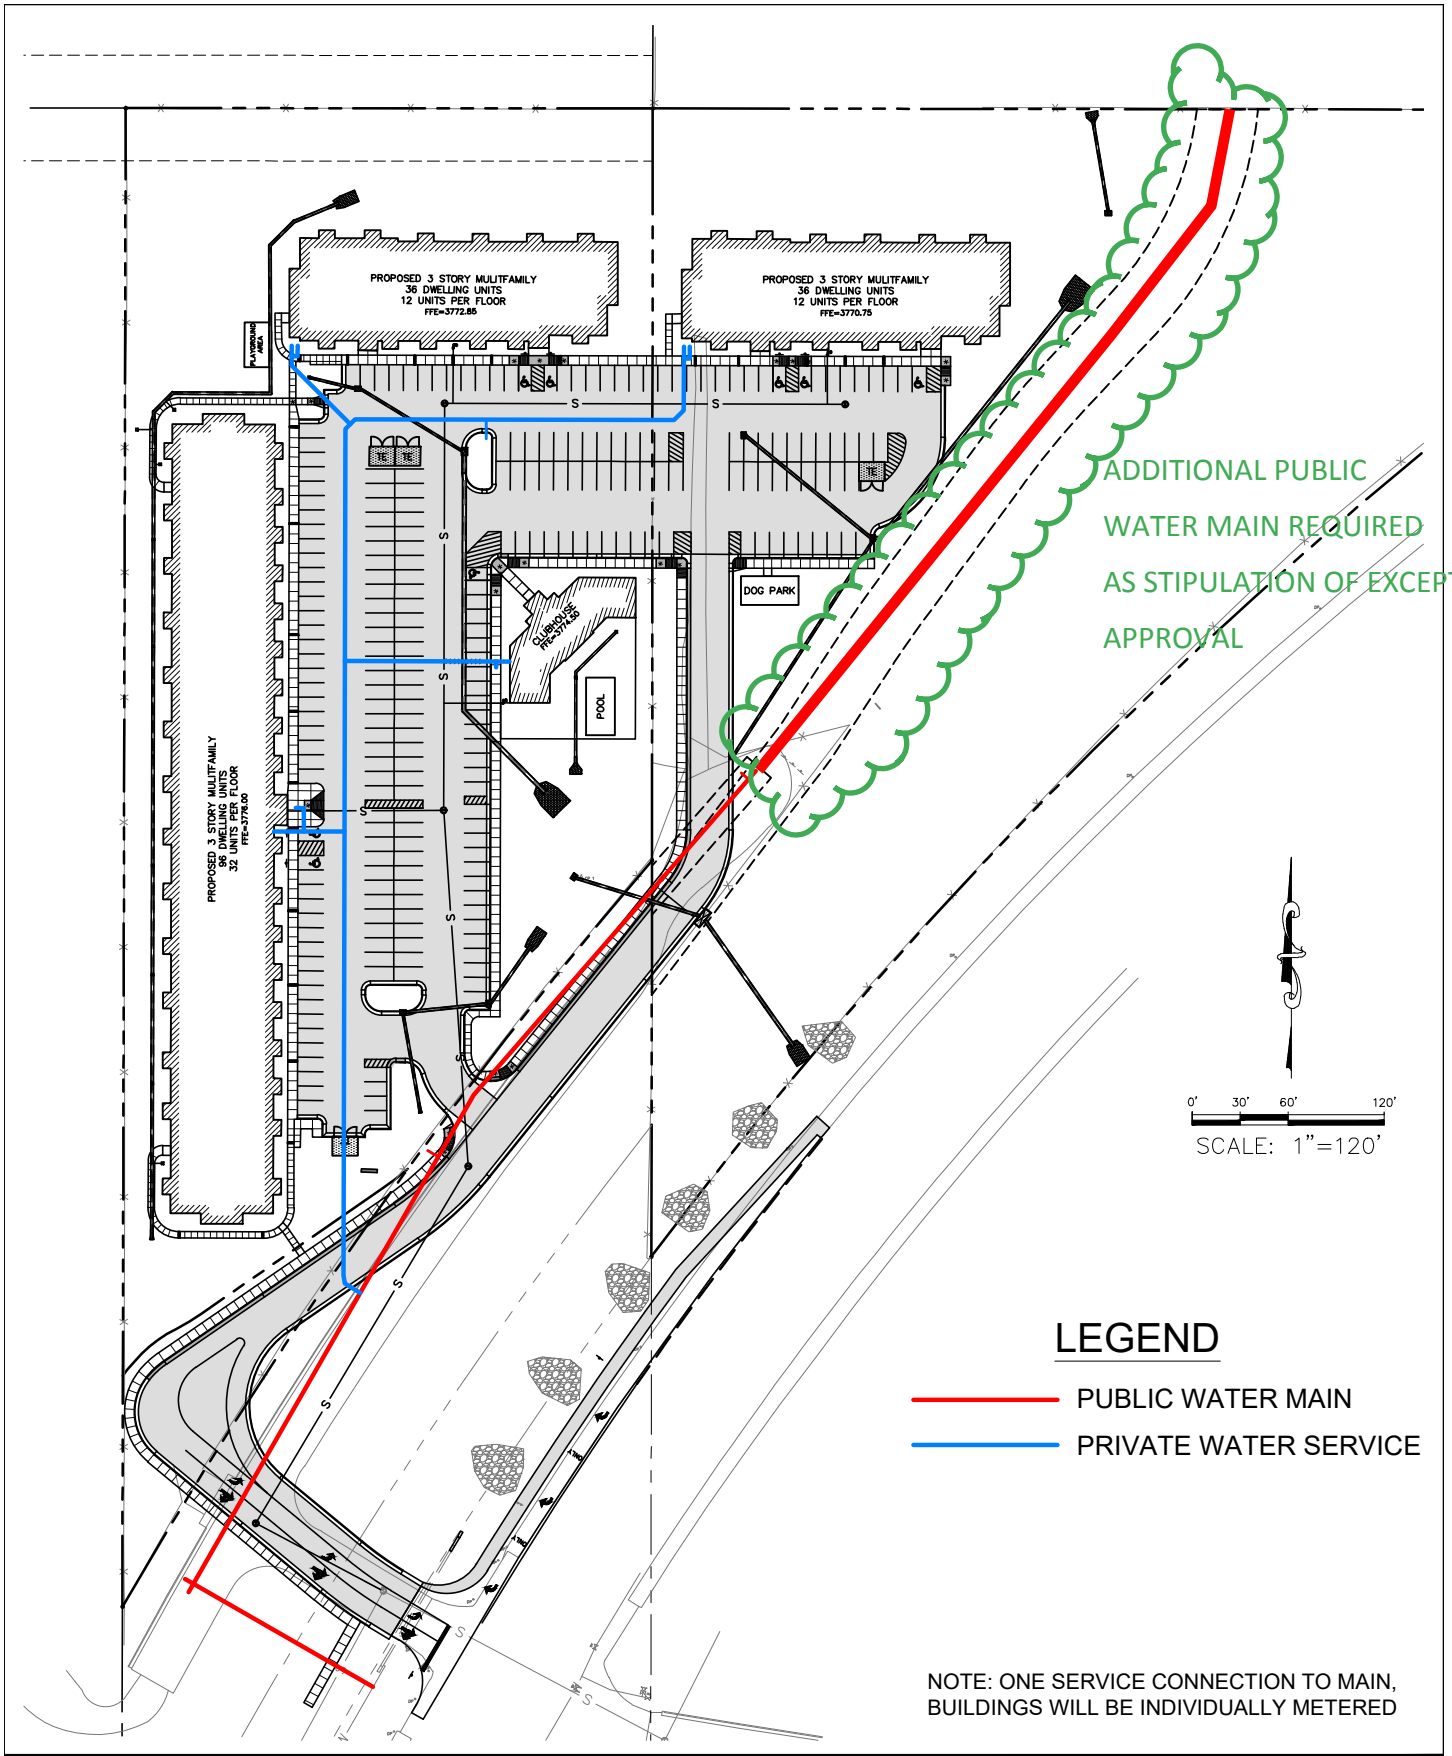

ADDITIONAL PUBLIC
WATER MAIN REQUIRED
AS STIPULATION OF EXCEPTION
APPROVAL

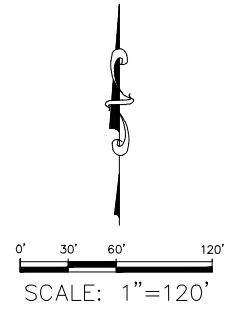

LEGEND

- PUBLIC WATER MAIN
- PRIVATE WATER SERVICE

NOTE: ONE SERVICE CONNECTION TO MAIN,
BUILDINGS WILL BE INDIVIDUALLY METERED

THE VUE AT CATRON
LLOYD COMPANIES
RAPID CITY, SD

Sheet Title:
**WATER MAIN
REVISION**
Location:

Surveyed By: _____
Date: _____
Drawn By: JRK
Checked By: JLH
Figure No.: 1
File Number:
190762



FMG ENGINEERING

3700 Sturgis Road, Rapid City, SD 57702-0317
fmgengineering.com
(605) 342-4105

Figure
Number:

1

JULY 2020