


6/17/22 P:\PROJECTS-CURRENT\2701 2022 MIPS\4 - Design\CAD Design\Sheet Folder\2701TitleSheet.dwg

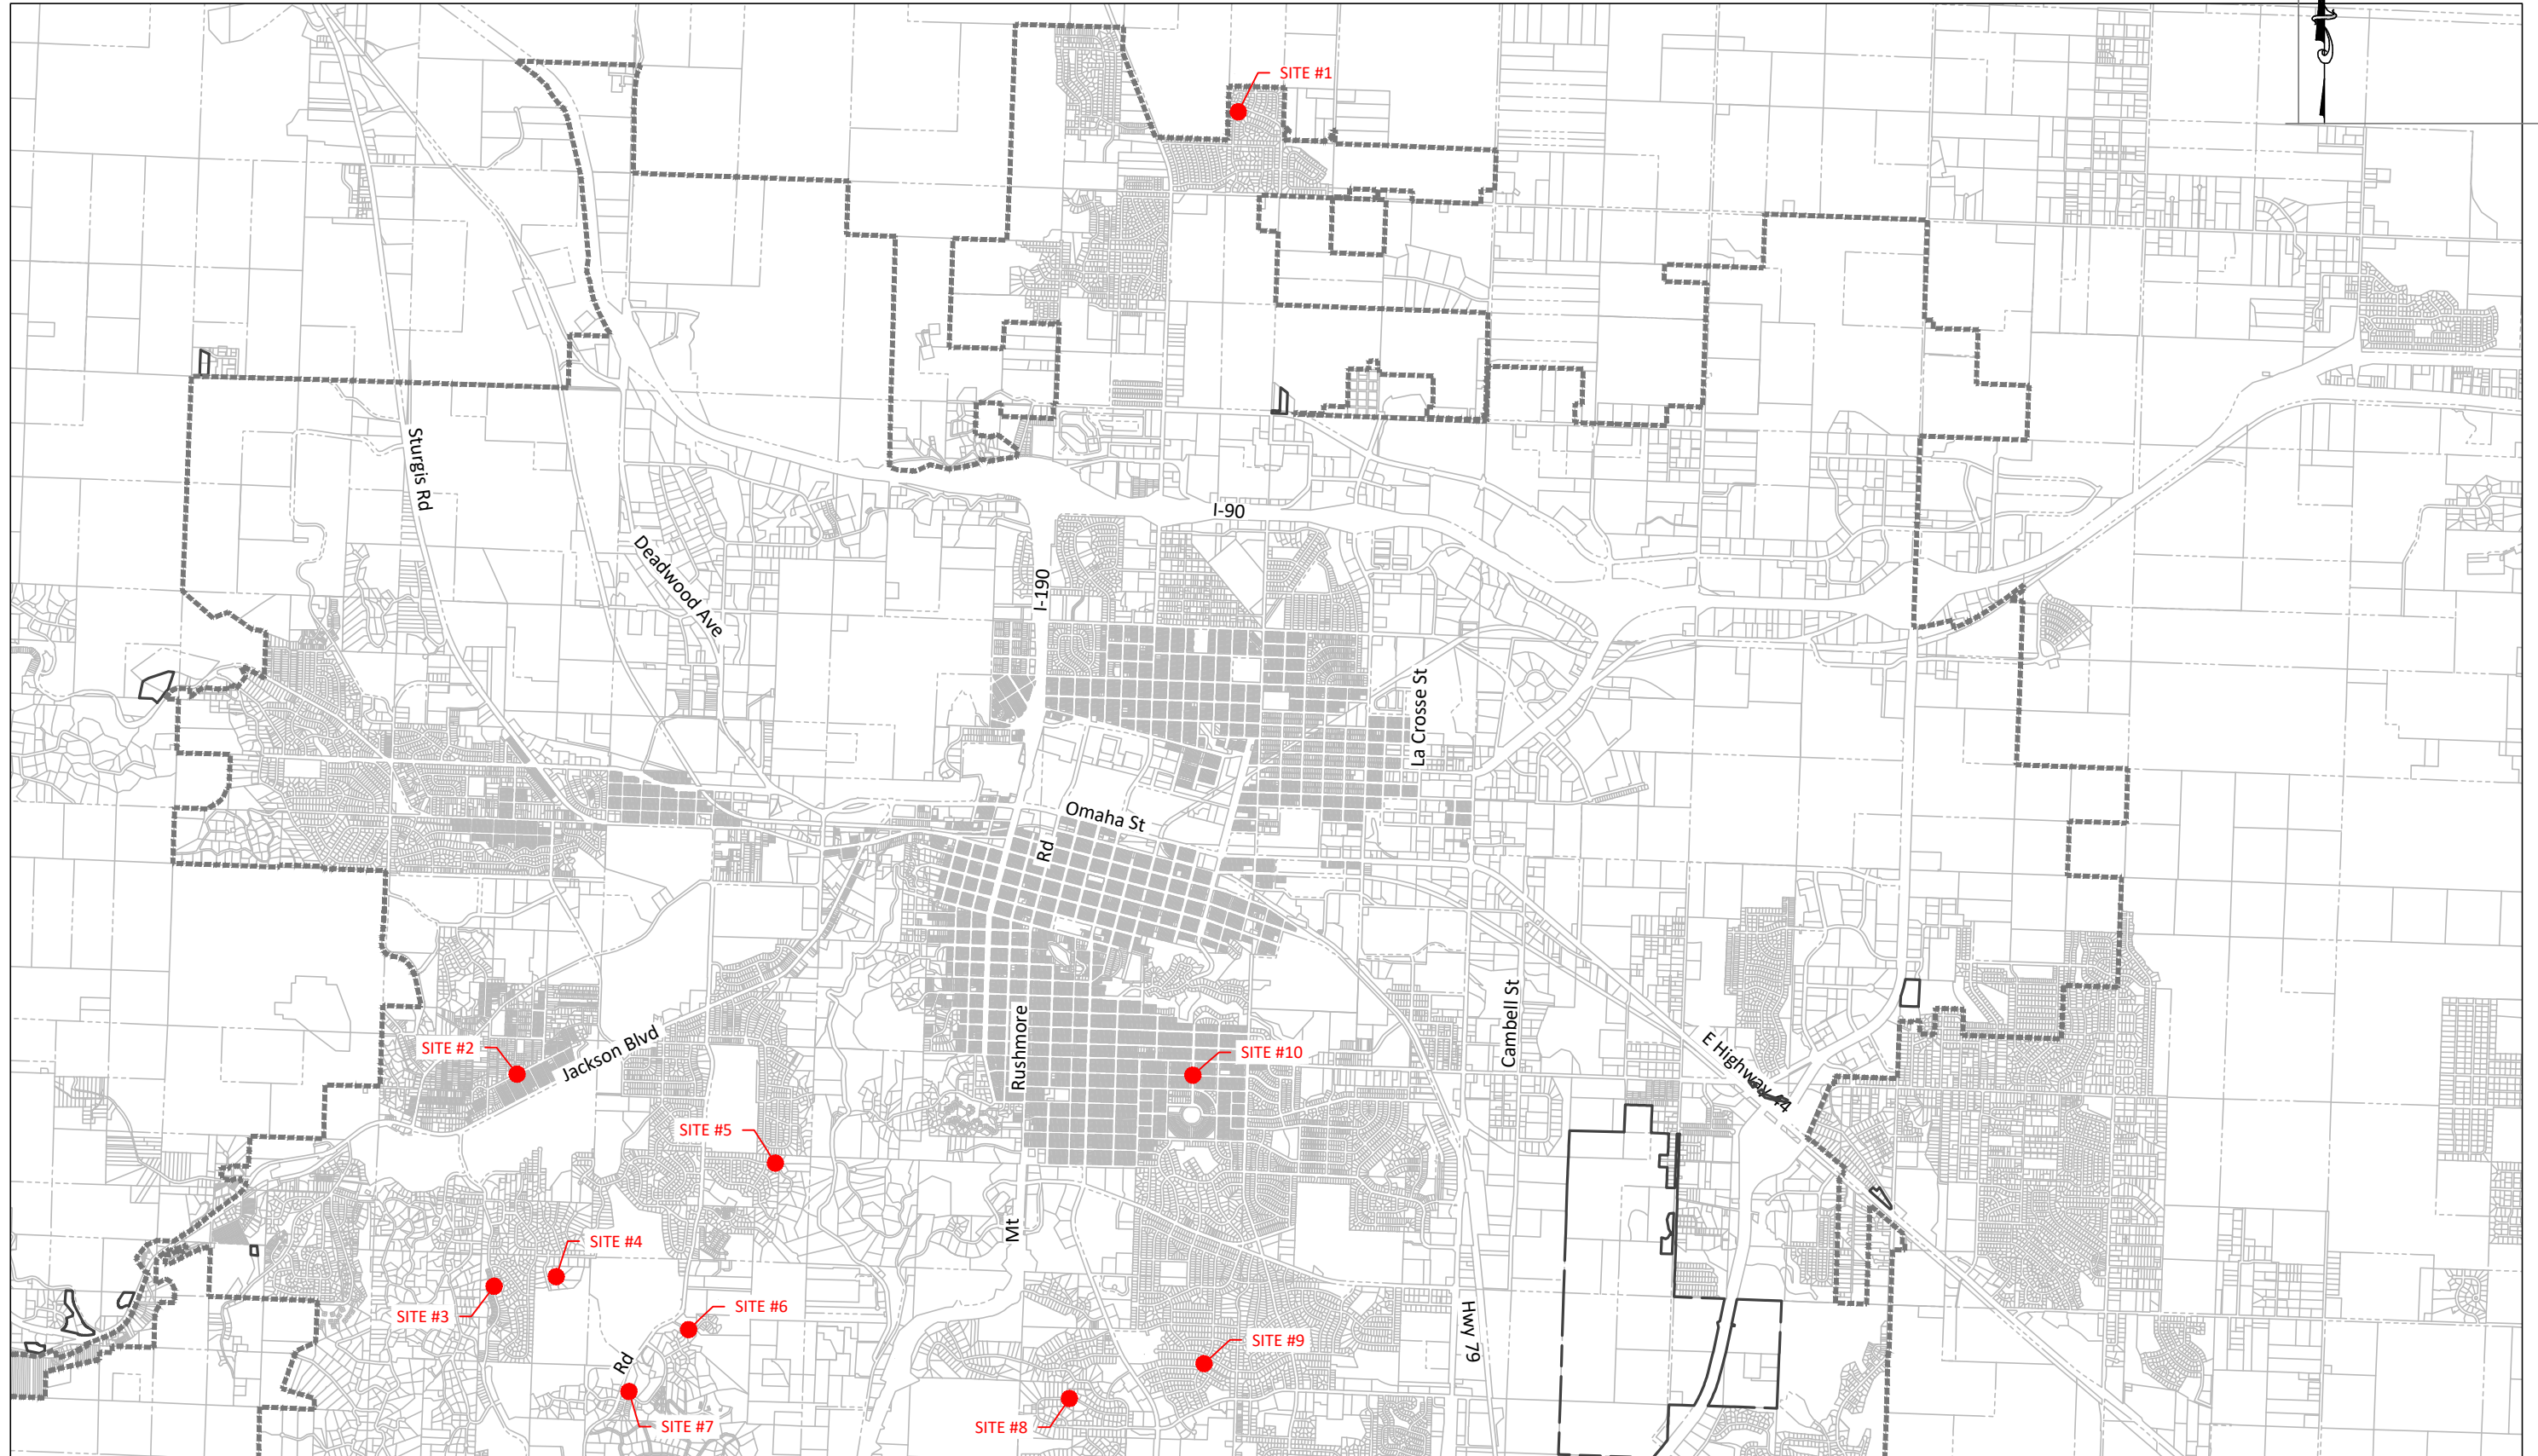

At Full Size Plot 11"x17" Color

Consulting Firm: _____
 Consultant Project No: _____
 Designed By: BKQ
 Drawn By: DRS

No.	Date	By	Revision Description

CITY of RAPID CITY
 PUBLIC WORKS DEPARTMENT
 ENGINEERING SERVICES



2022 MIPS
 PROJECT NO. 22-2701 CIP NO. 50298

PROJECT LOCATION MAP

Sheet No.

1.2