


**EXHIBIT A  
PROJECT LOCATION MAP**

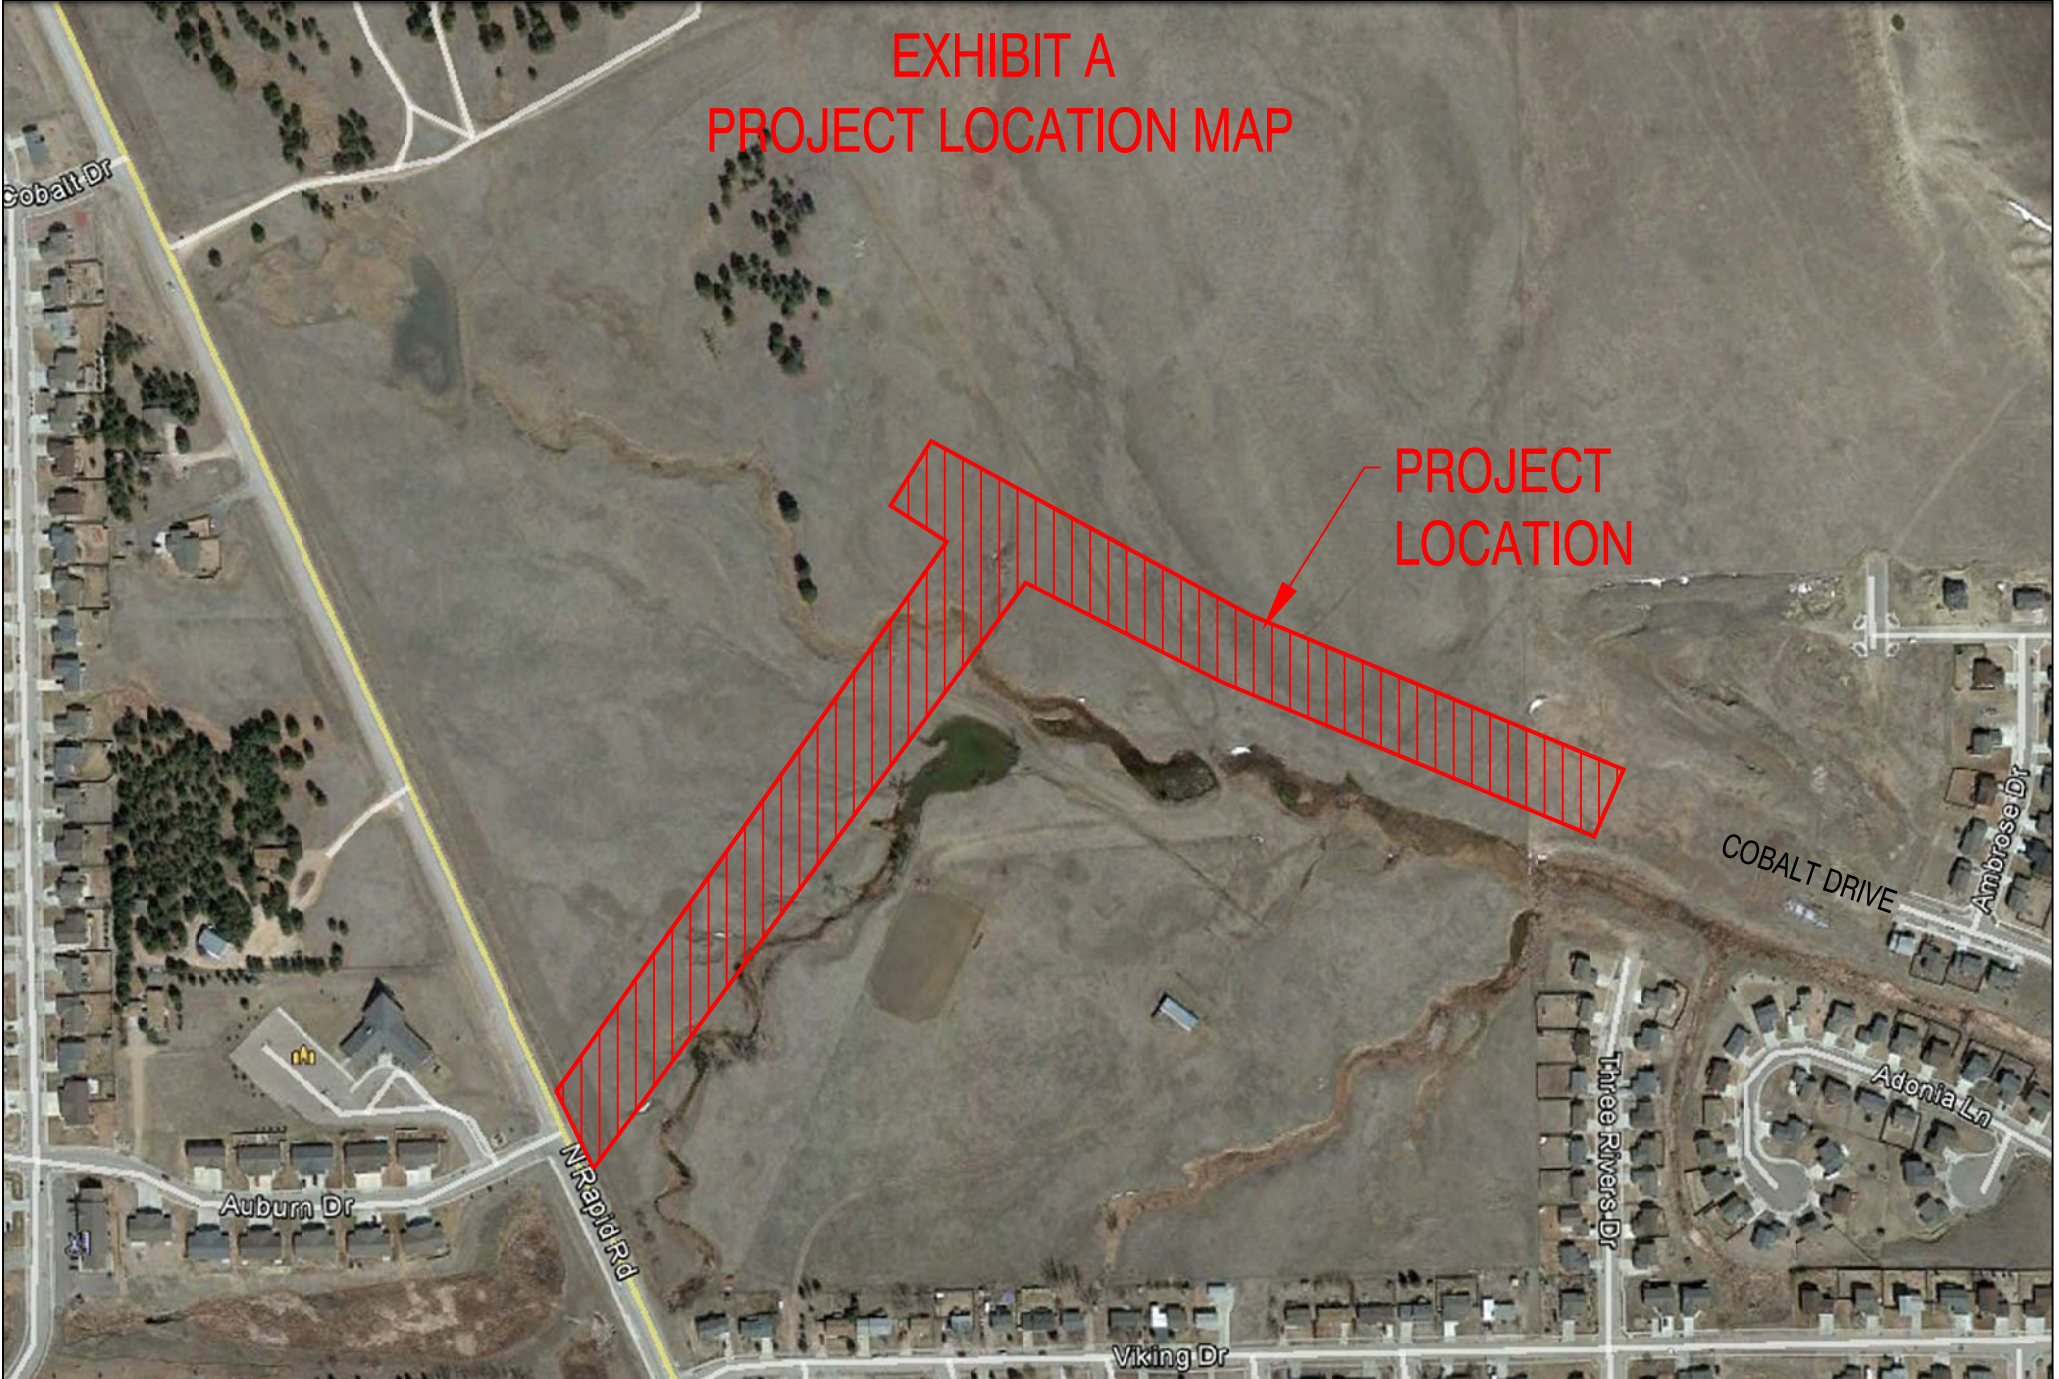

**COBALT DRIVE SANITARY SEWER BYPASS  
PROJECT NO. 14-2127 / CIP NO. 50957**