




EXHIBIT "A"

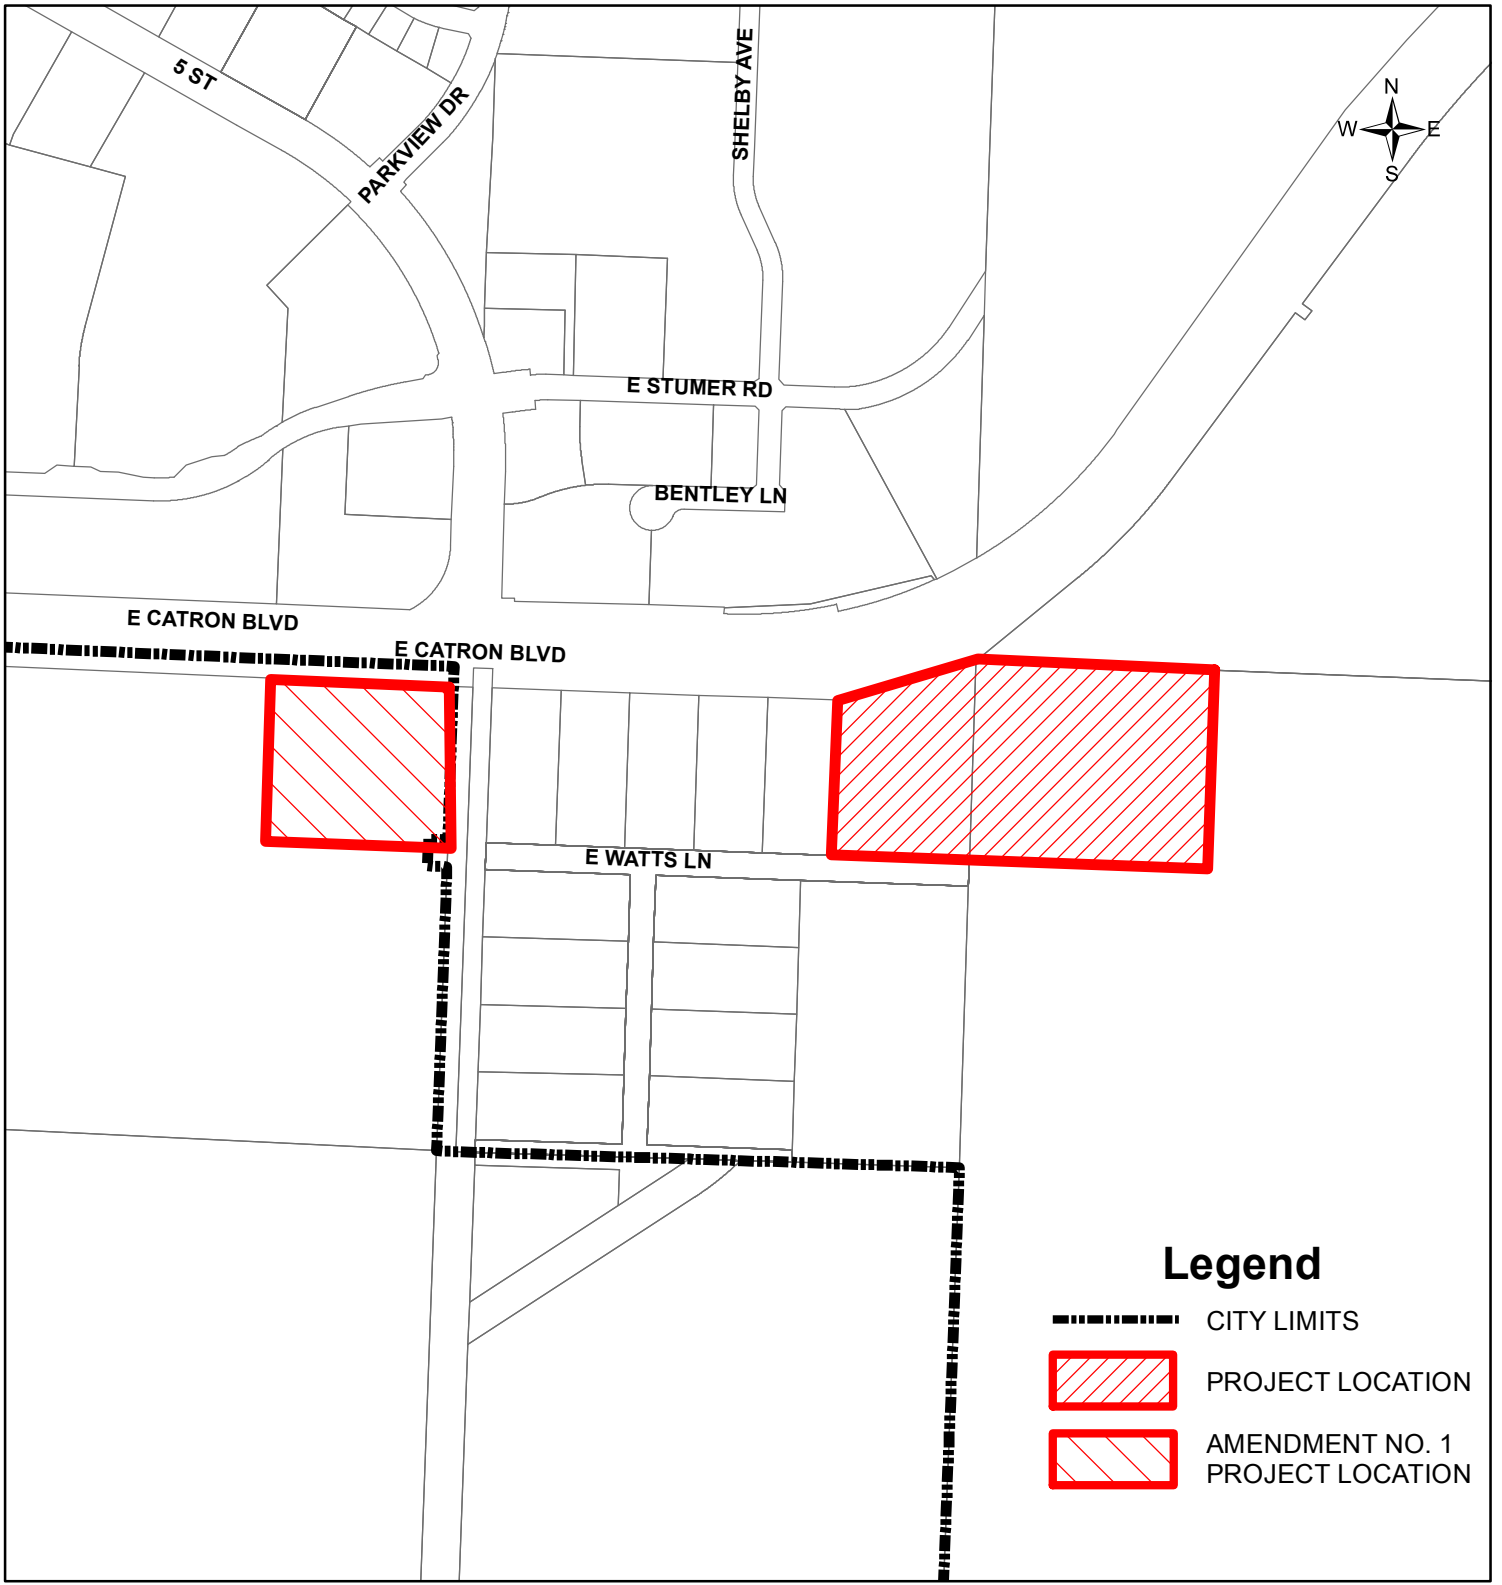

**Legend**

- CITY LIMITS
-  PROJECT LOCATION
-  AMENDMENT NO. 1 PROJECT LOCATION

SOUTH TRUCK ROUTE DRAINAGE BASIN  
DESIGN PLAN ELEMENT 203  
PROJECT NO. 14-2207      CIP NO. 51031