


EXHIBIT "A"

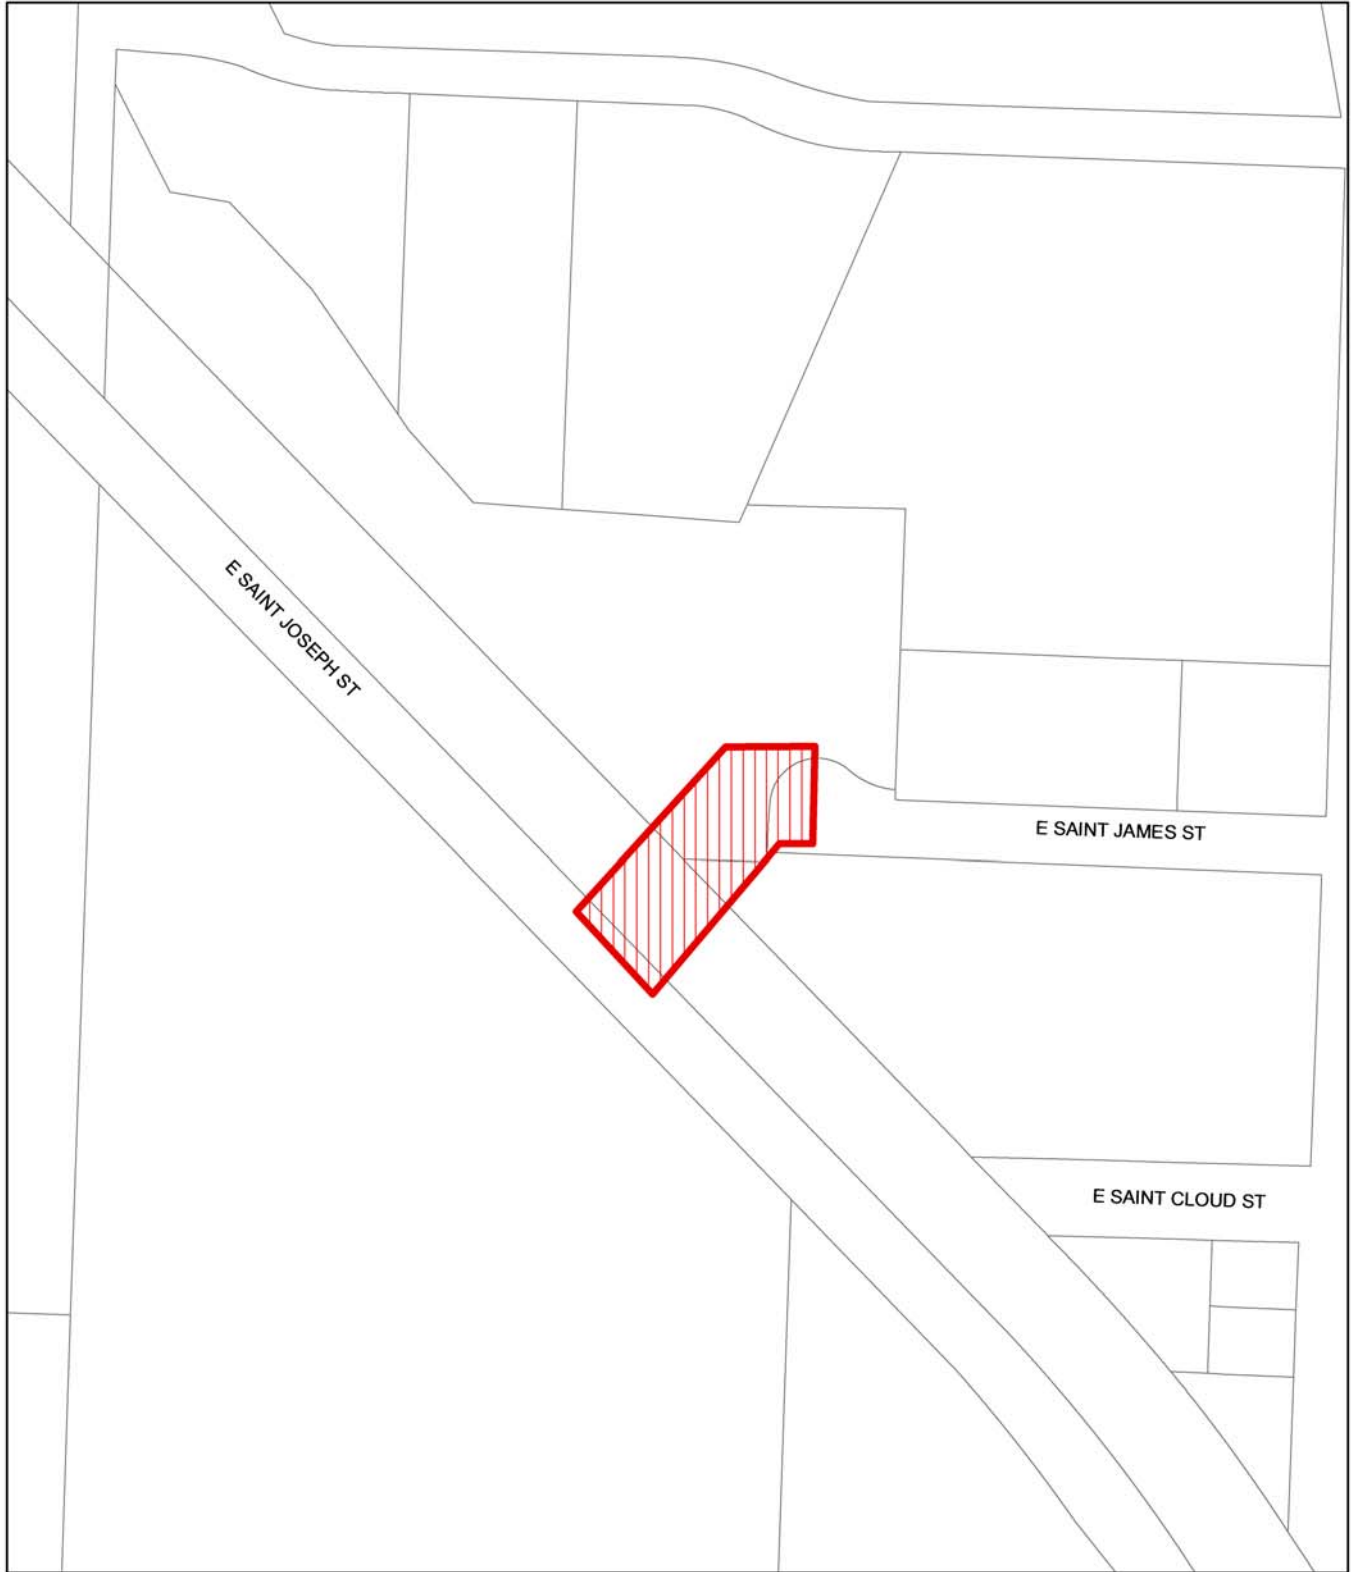

EAST SAINT JAMES  
WATER MAIN LOOP  
PROJECT NO. 16-2346      CIP NO. 50917

