


EXHIBIT "A"

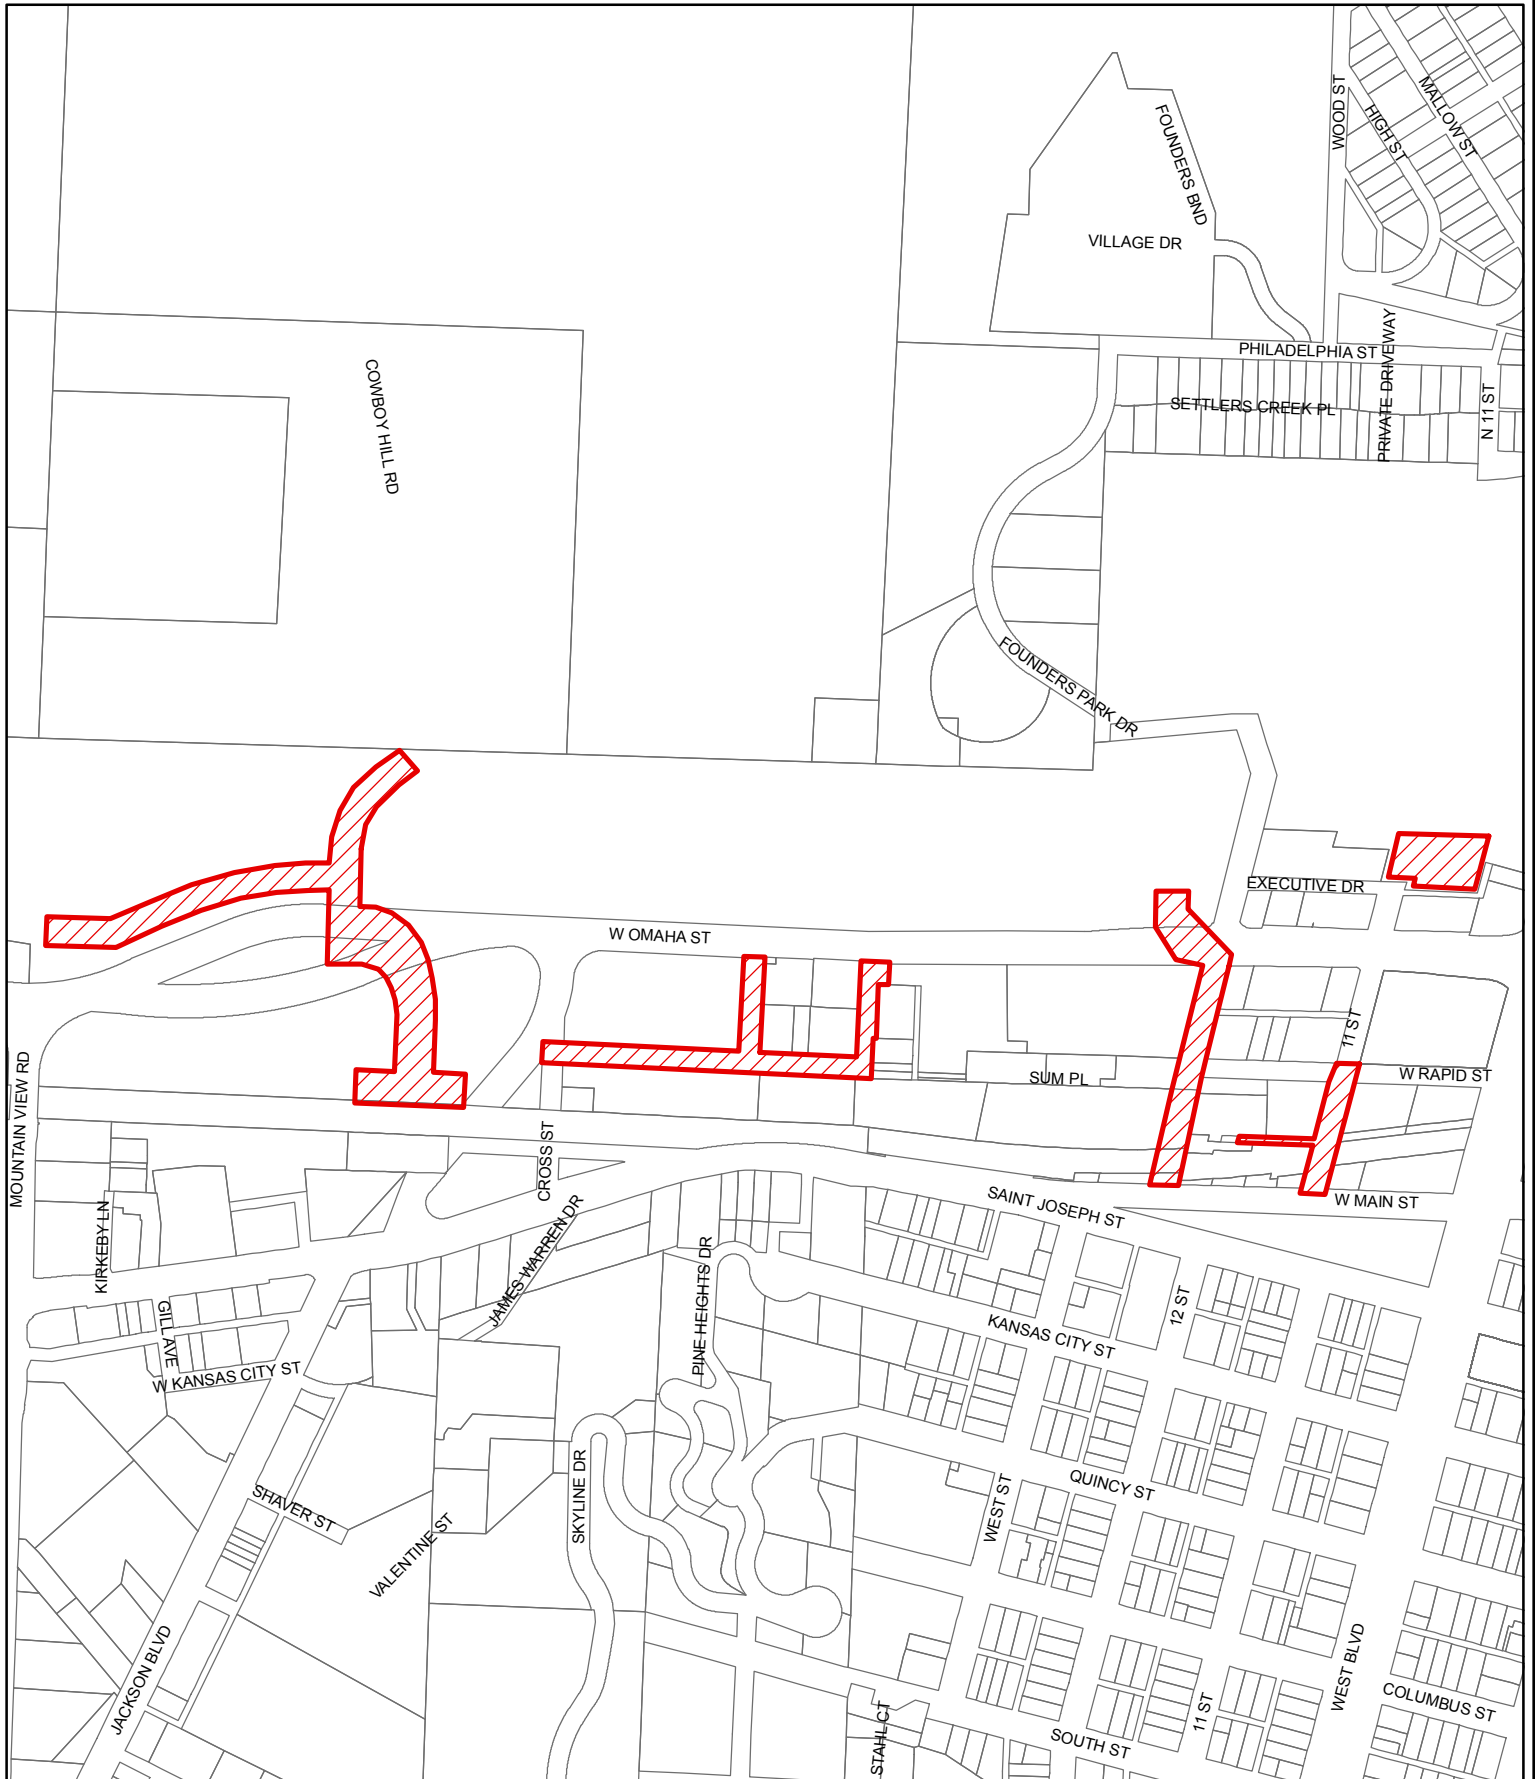

WEST OMAHA DRAINAGE & UTILITY IMPROVEMENTS
MOUNTAIN VIEW ROAD TO 11TH STREET
PROJECT NO. 15-2316 CIP NO. 50904.1

