


EXHIBIT "A"

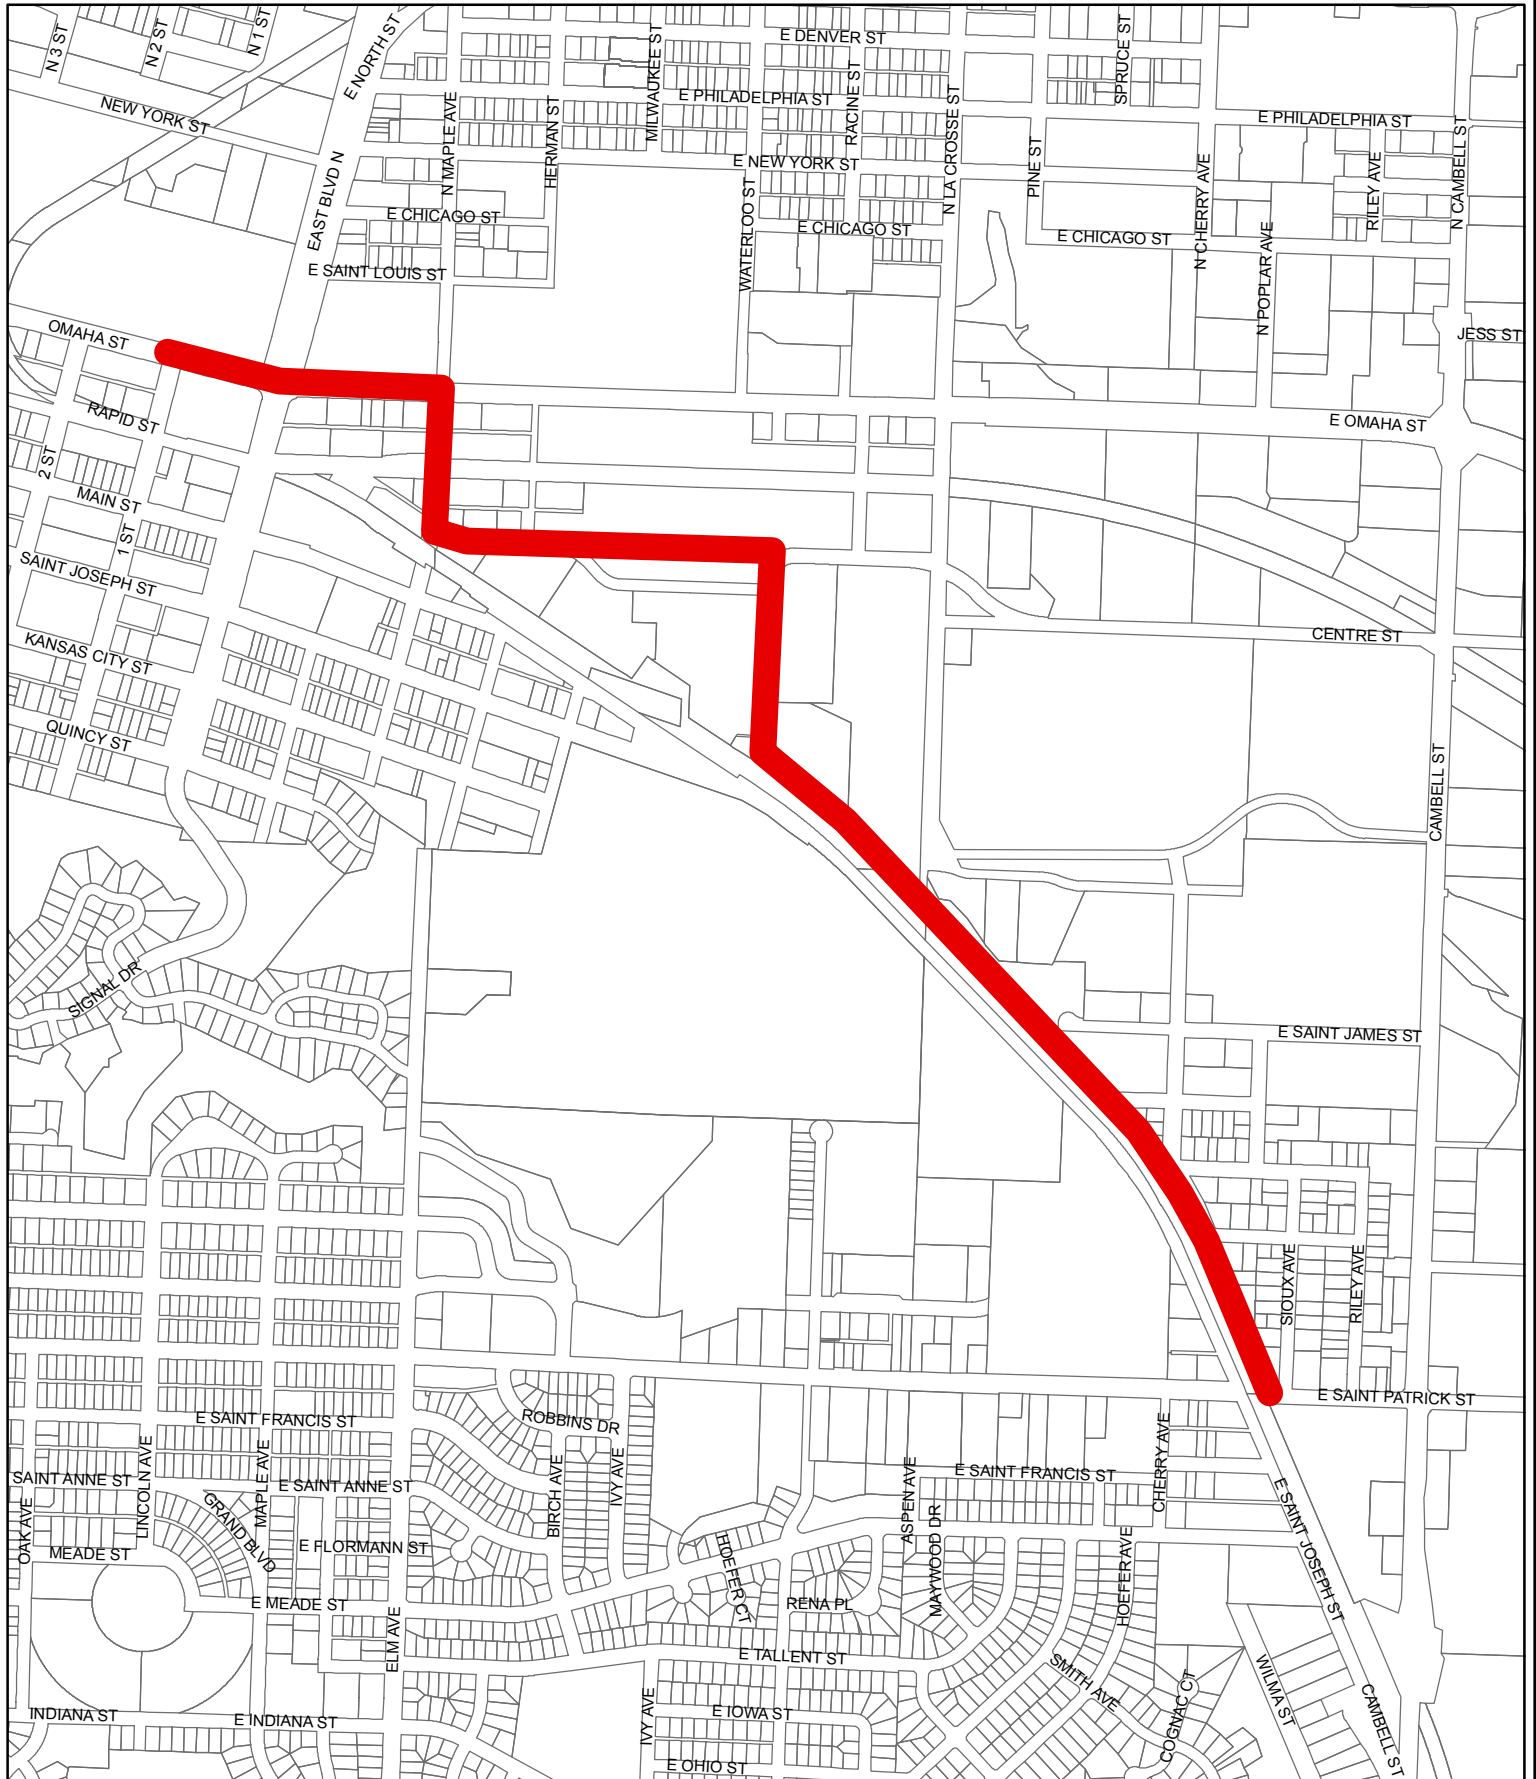

TRUNK SEWER MASTER PLAN
EAST BOULEVARD TO SAINT PATRICK STREET
PROJECT NO. 16-2353 CIP NO. 50878

