


EXHIBIT A

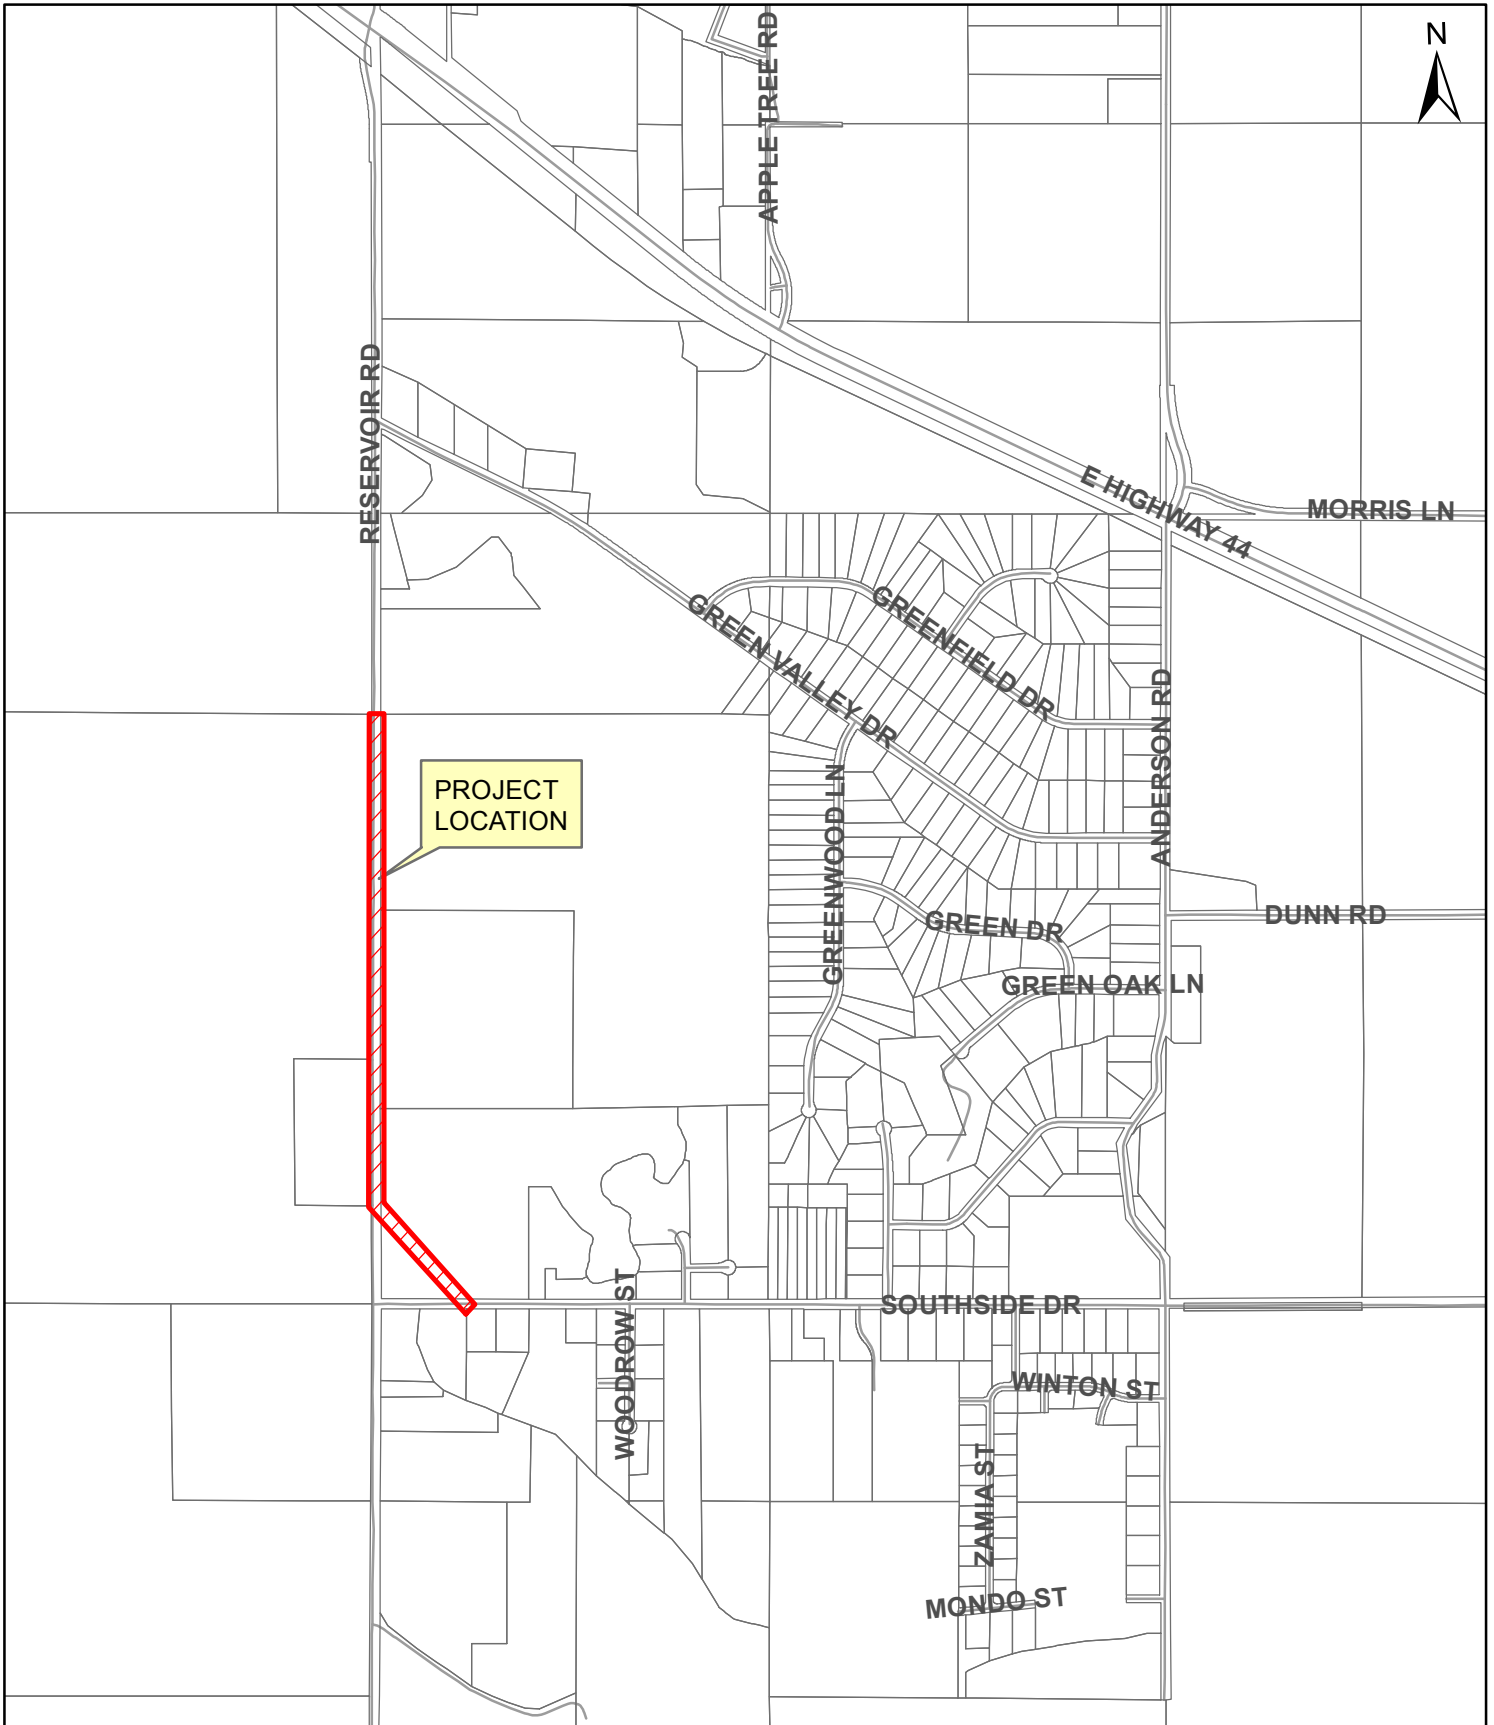

**RESERVOIR ROAD TRUNK SEWER EXTENSION
PROJECT NO. 15-2315 CIP NO. 50328.1**