


EXHIBIT "A"

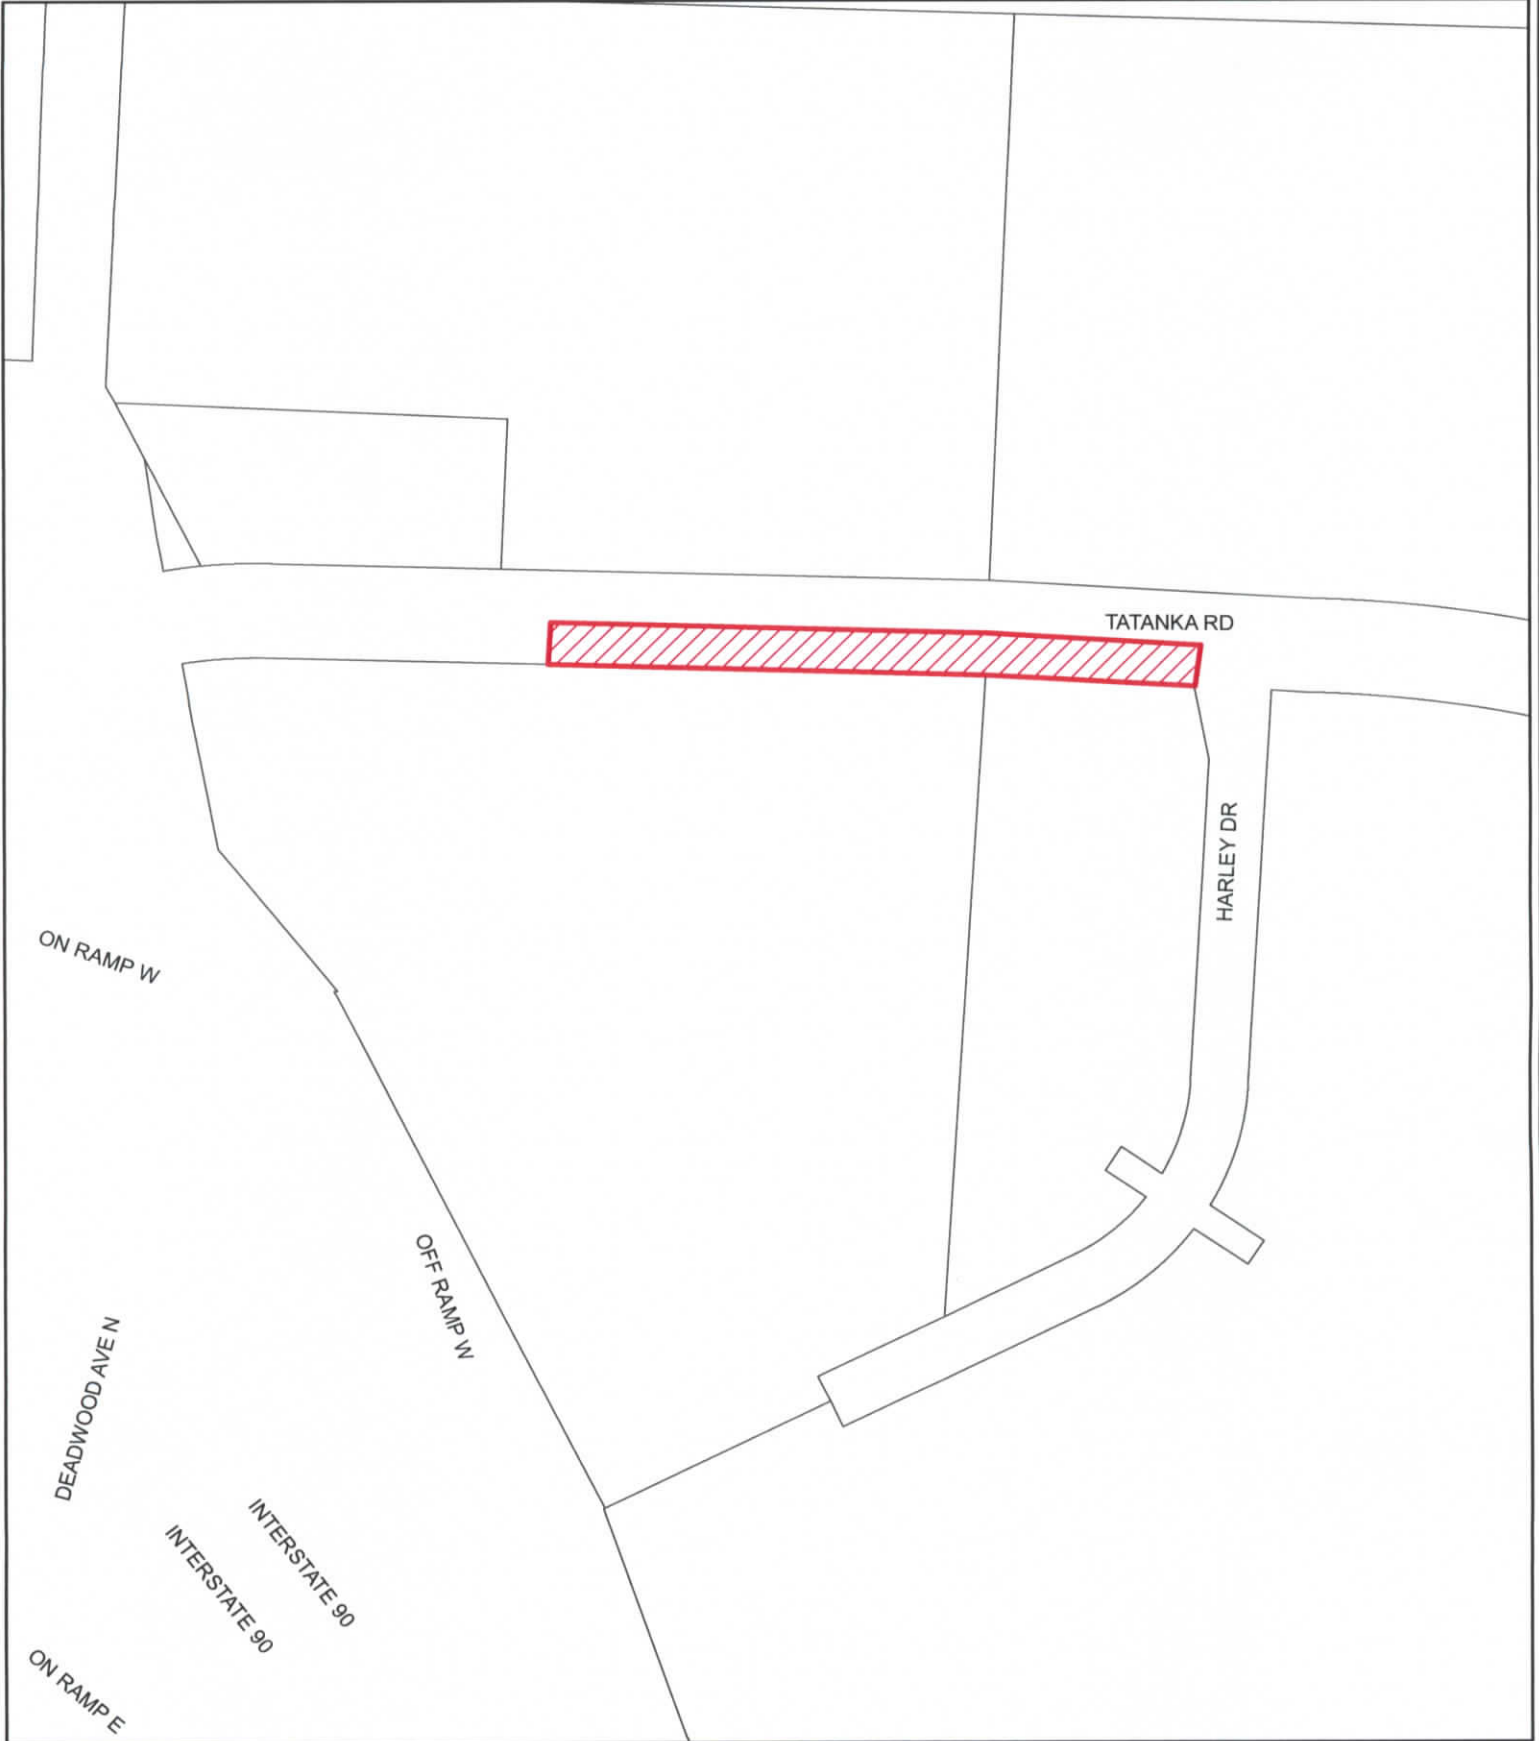

TATANKA ROAD WATER MAIN EXTENSION PROJECT  
PROJECT NO. 16-2357 CIP NO. 51152

