


EXHIBIT A

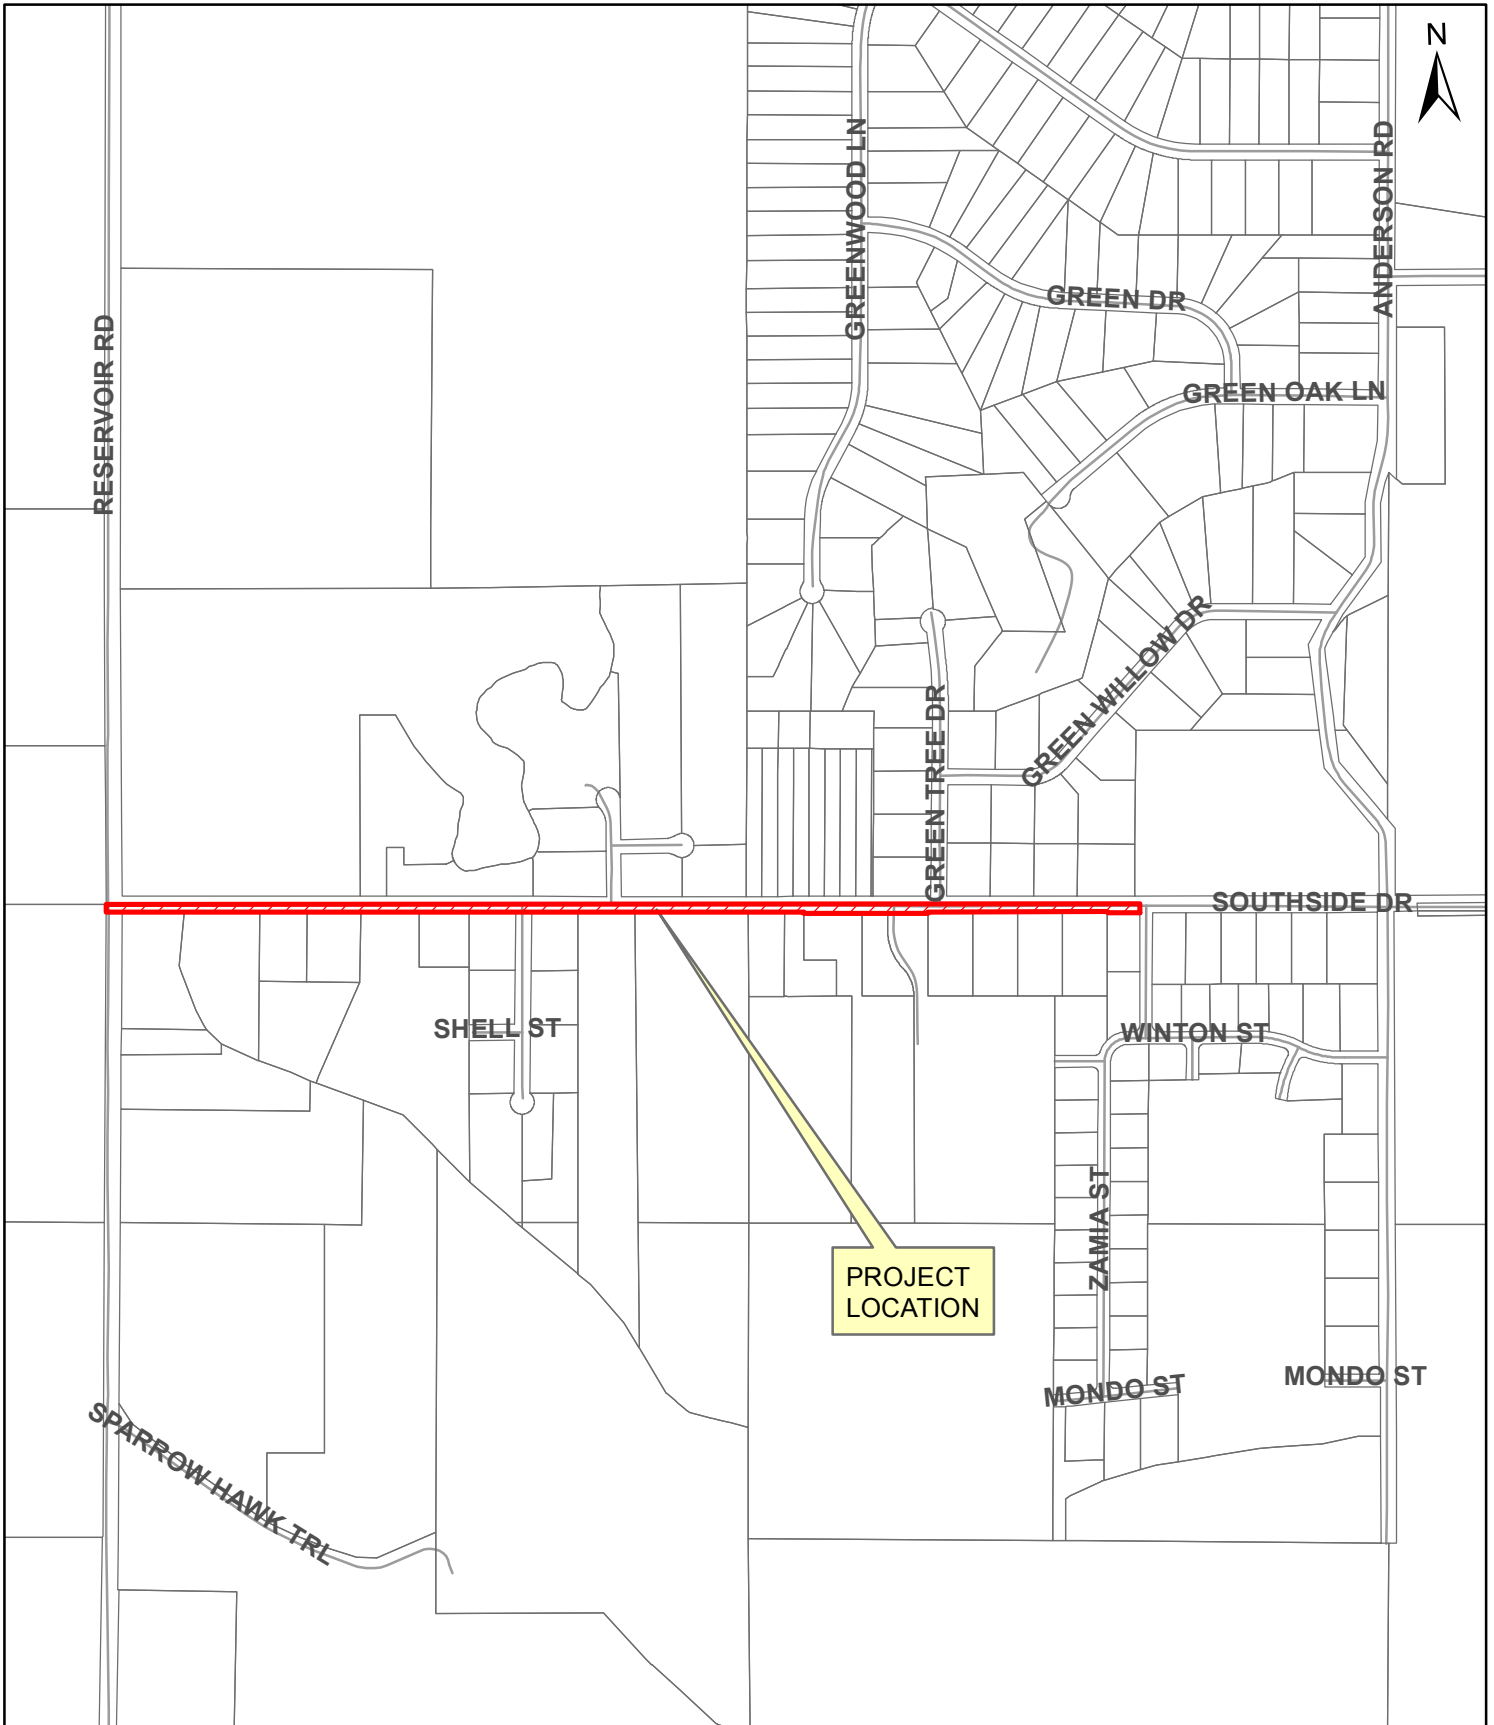

**SOUTHSIDE DRIVE SANITARY SEWER EXTENSION
PROJECT NO. 14-2095 CIP NO. 50328**