


EXHIBIT "A"

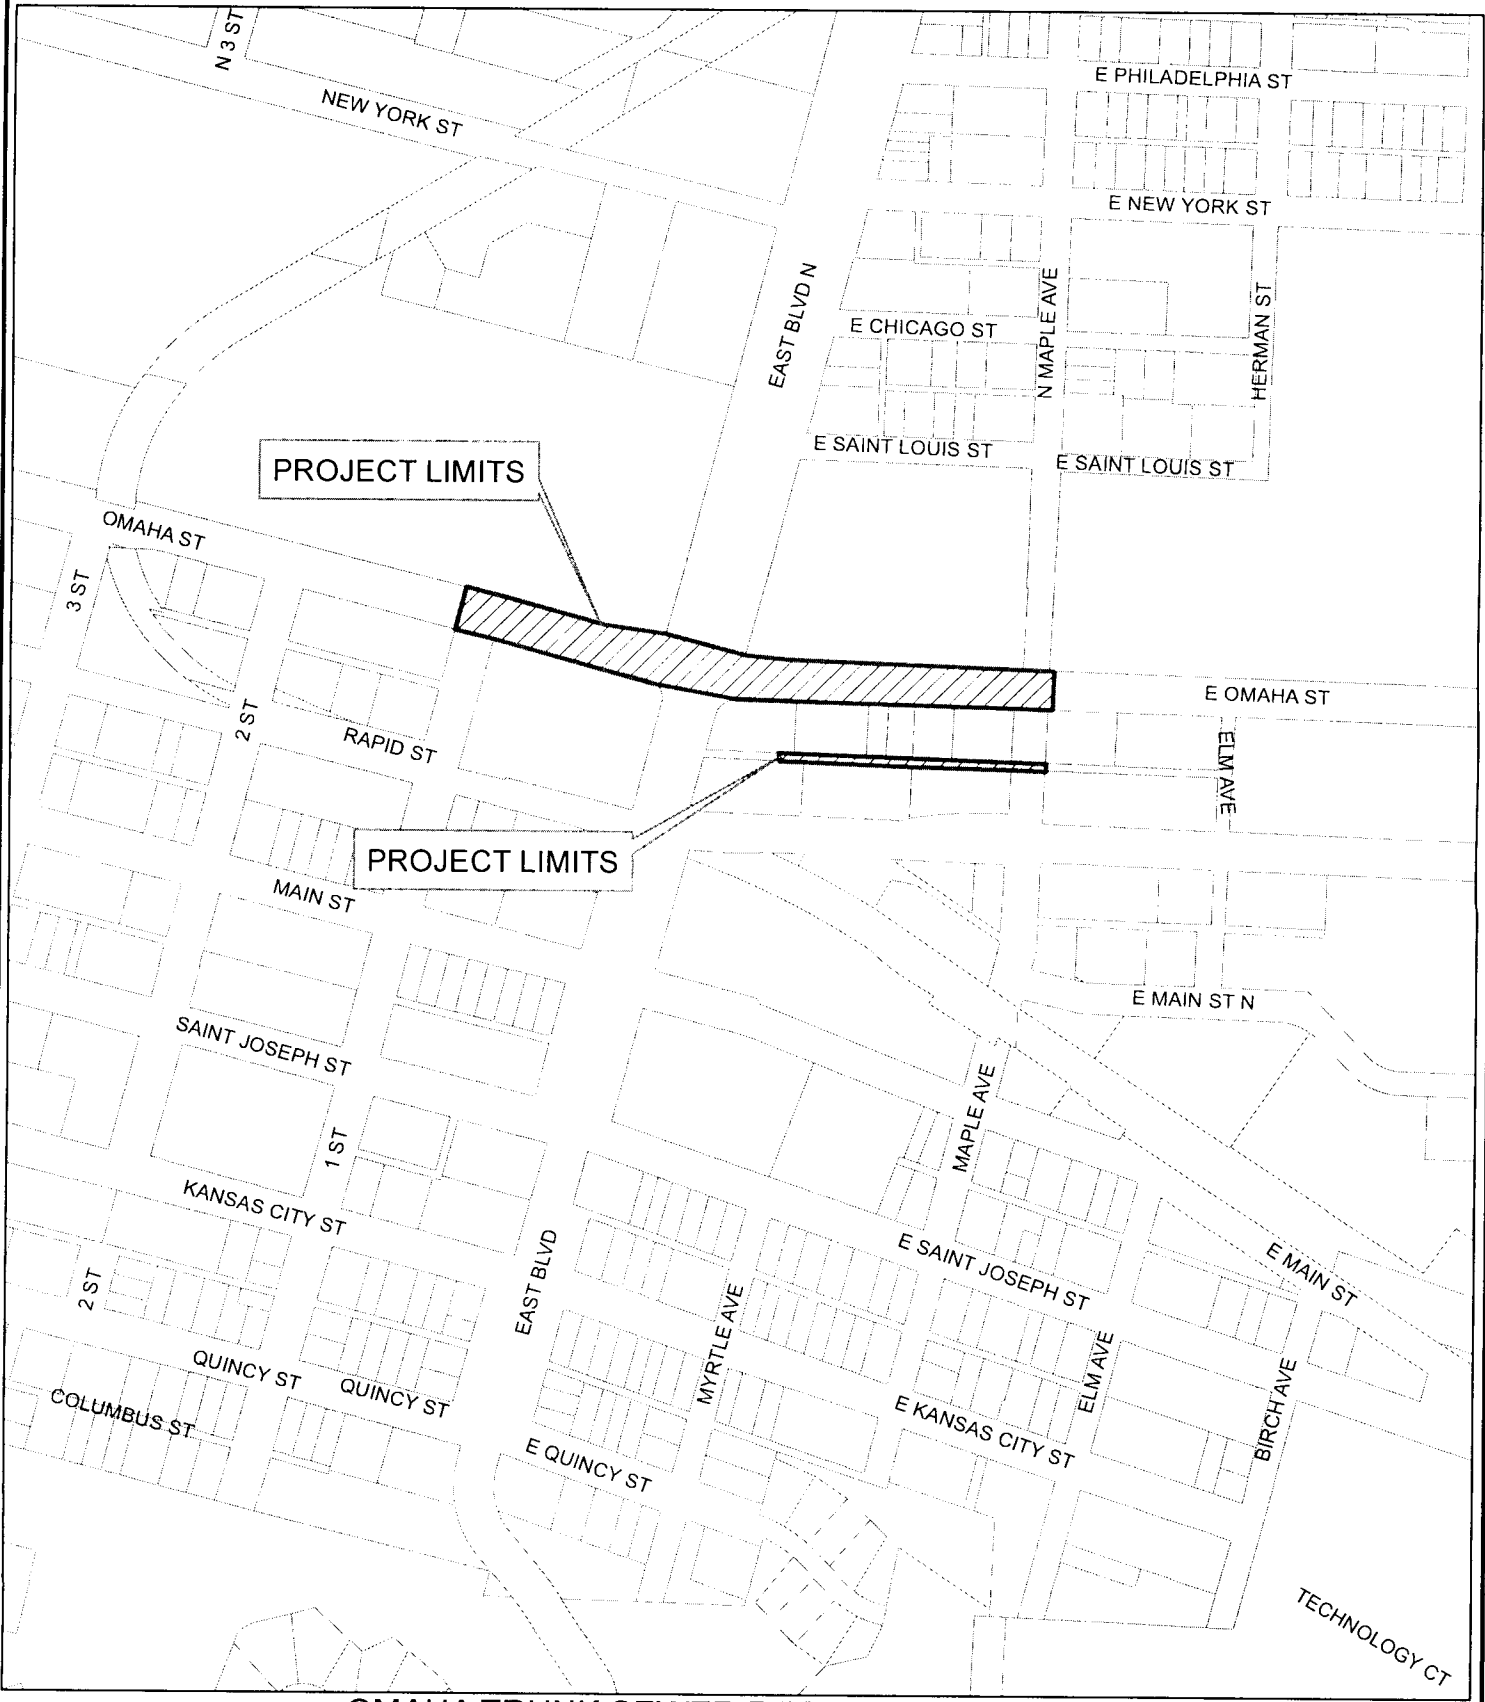

OMAHA TRUNK SEWER RECONSTRUCTION
FIRST STREET TO MAPLE AVENUE
PROJECT NO. 17-2423 CIP NO. 50878.1

