


VICINITY MAP

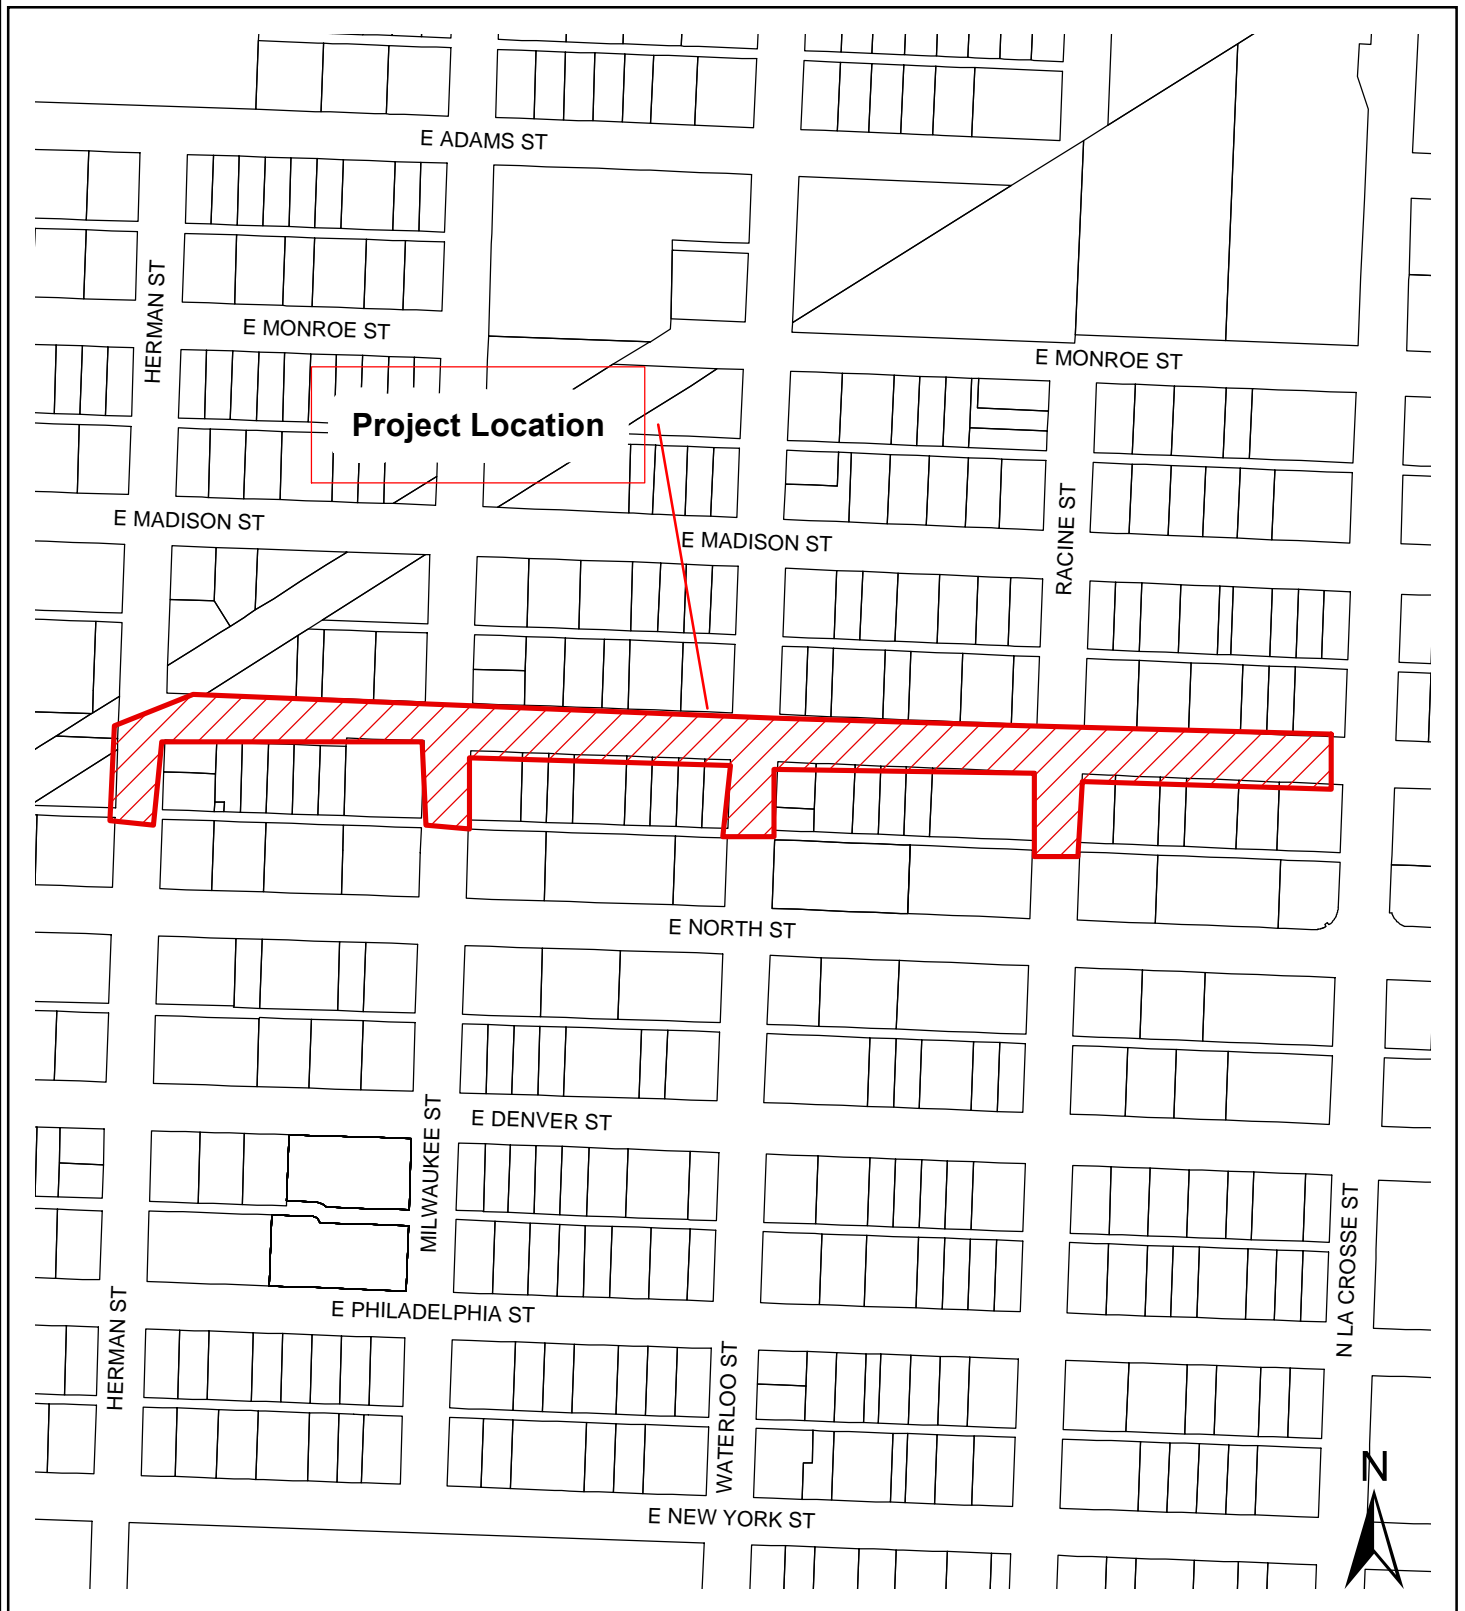

PAVEMENT REHABILITATION PROJECT
WATERTOWN STREET
Project No. 15-2303
CIP No. 50549