


'EXHIBIT A'

VACATION OF RIGHT-OF-WAY


FOR THE PURPOSE OF SHOWING A 16' WIDE ALLEYWAY OF
BLOCK 15 OF GREEN ACRES, LOCATED IN THE SW1/4 - SW1/4 OF SECTION 34, T2N , R7E, B.H.M,
CITY OF RAPID CITY, PENNINGTON COUNTY, SOUTH DAKOTA

 VACATION OF RIGHT-OF-WAY AREA. SEE LOCATION ON THIS SHEET.

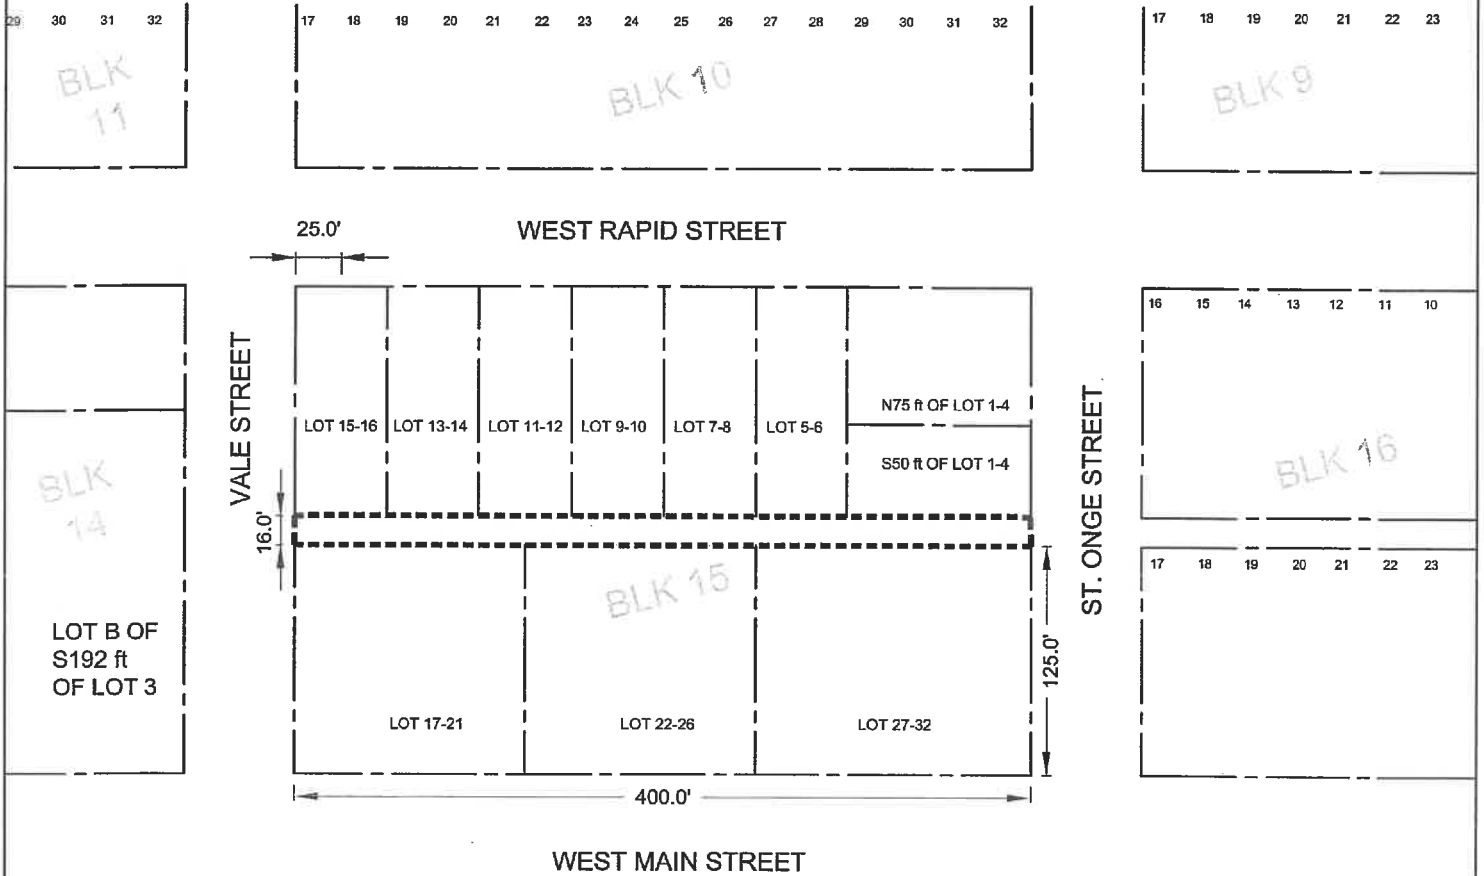

Shanon Vasknetz
Shanon Vasknetz, RLS 7719

SURVEYOR'S CERTIFICATE
I, SHANON VASKNETZ, REGISTERED LAND SURVEYOR, IN AND FOR THE STATE OF SOUTH DAKOTA, DO HEREBY CERTIFY THAT AS ORDERED BY AFFORDABLY CREATIVE ENGINEERING SERVICES THE ALLEYWAY AS SHOWN ON THIS EXHIBIT HAS BEEN CREATED AT MY DIRECTION AND UNDER MY CONTROL. THE LOCATION AND DIMENSIONS OF THE ALLEYWAY ARE SHOWN ON THIS EXHIBIT.

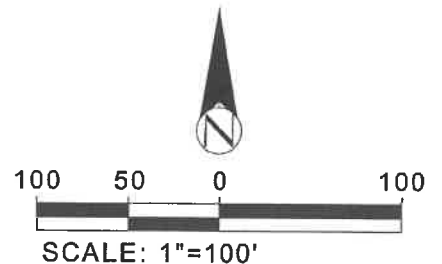

June 28, 2022